

NOT FOR CONSTRUCTION


NO.	BY	DATE	DESCRIPTION
1			BLUEPRINT ROBOTICS - WINDSOR CT FACTORY

GOODWIN DRIVE
WINDSOR, CT


EXTERIOR
ELEVATIONS

DRAWN BY:	Author
REVIEWED BY:	Checker
JOB NO:	20220330


A201

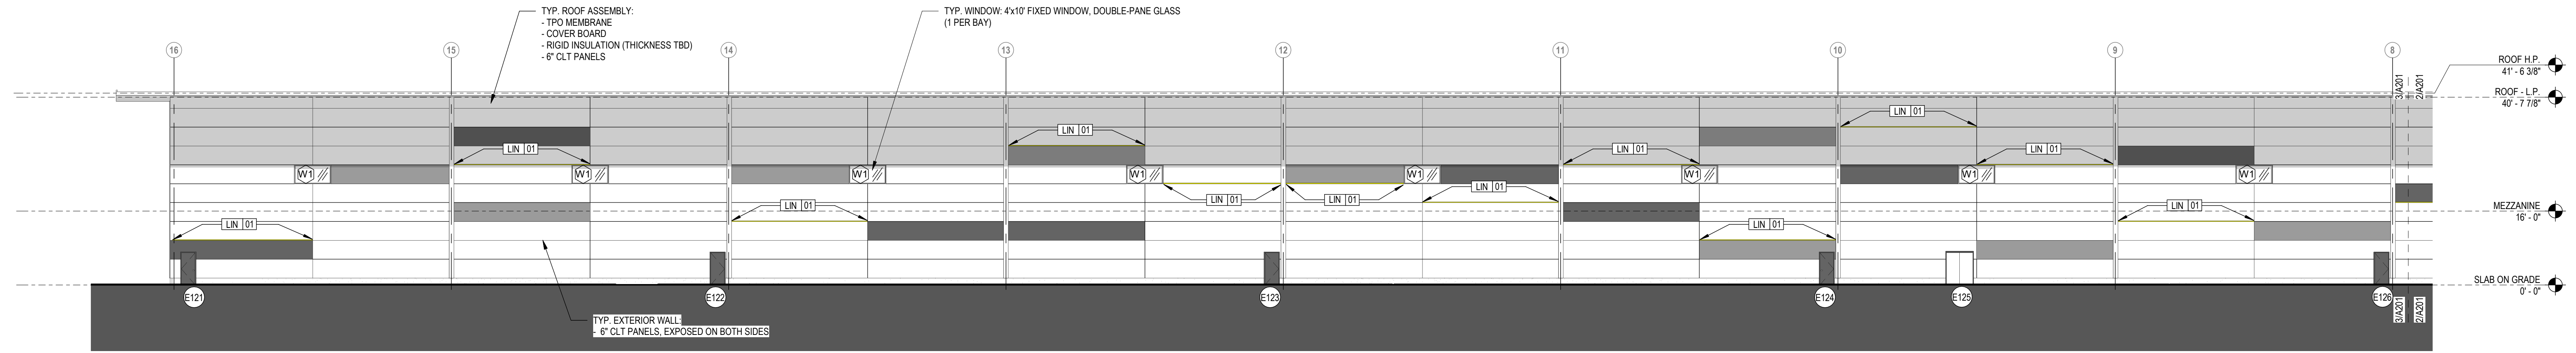


5 NORTH ELEVATION - EAST
1/16" = 1'-0"

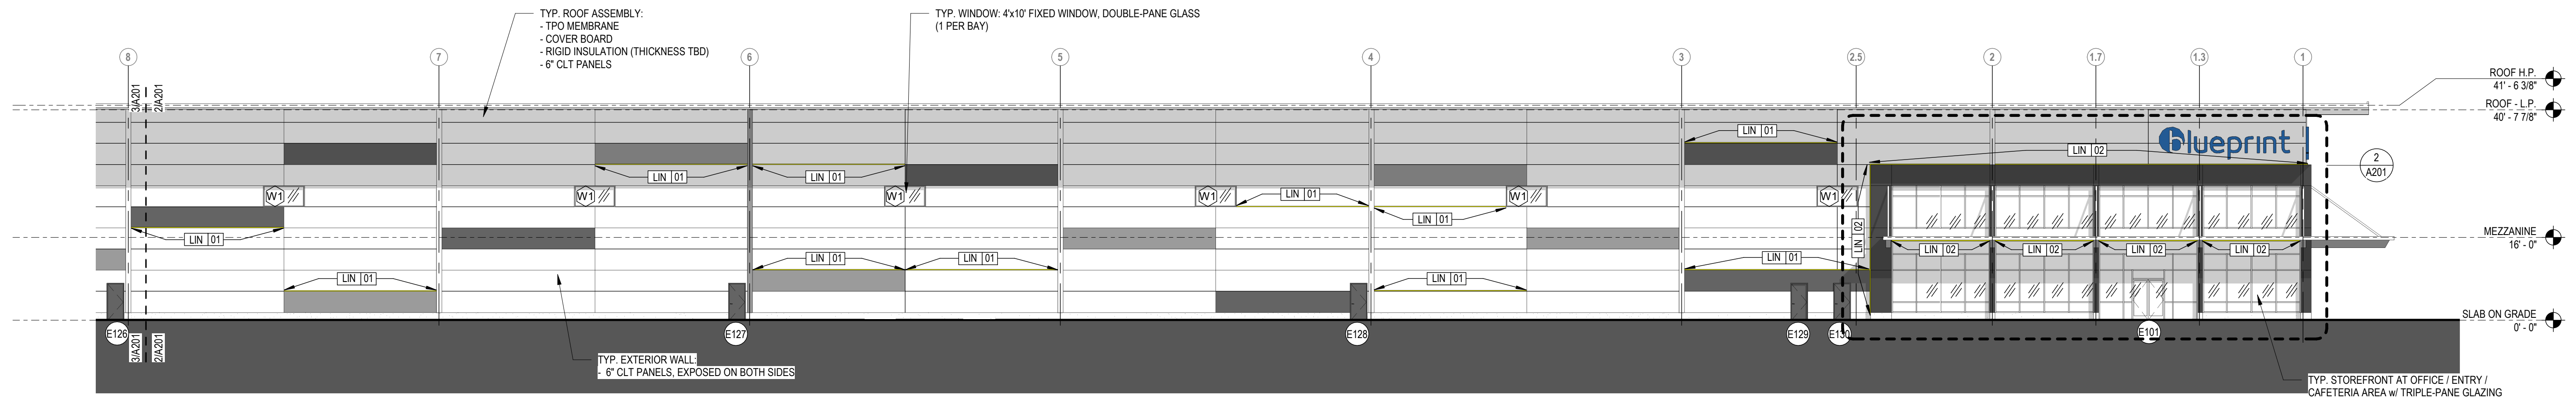


4 NORTH ELEVATION - WEST
1/16" = 1'-0"

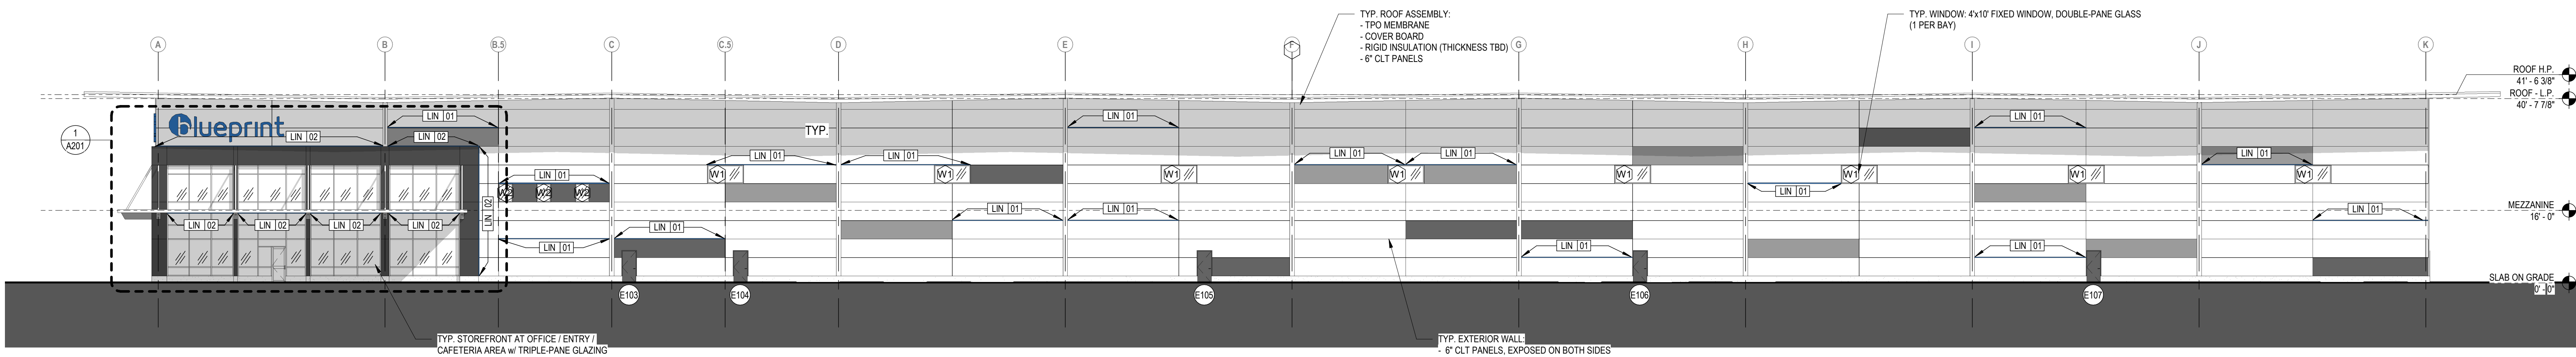

3 WEST ELEVATION
1/16" = 1'-0"

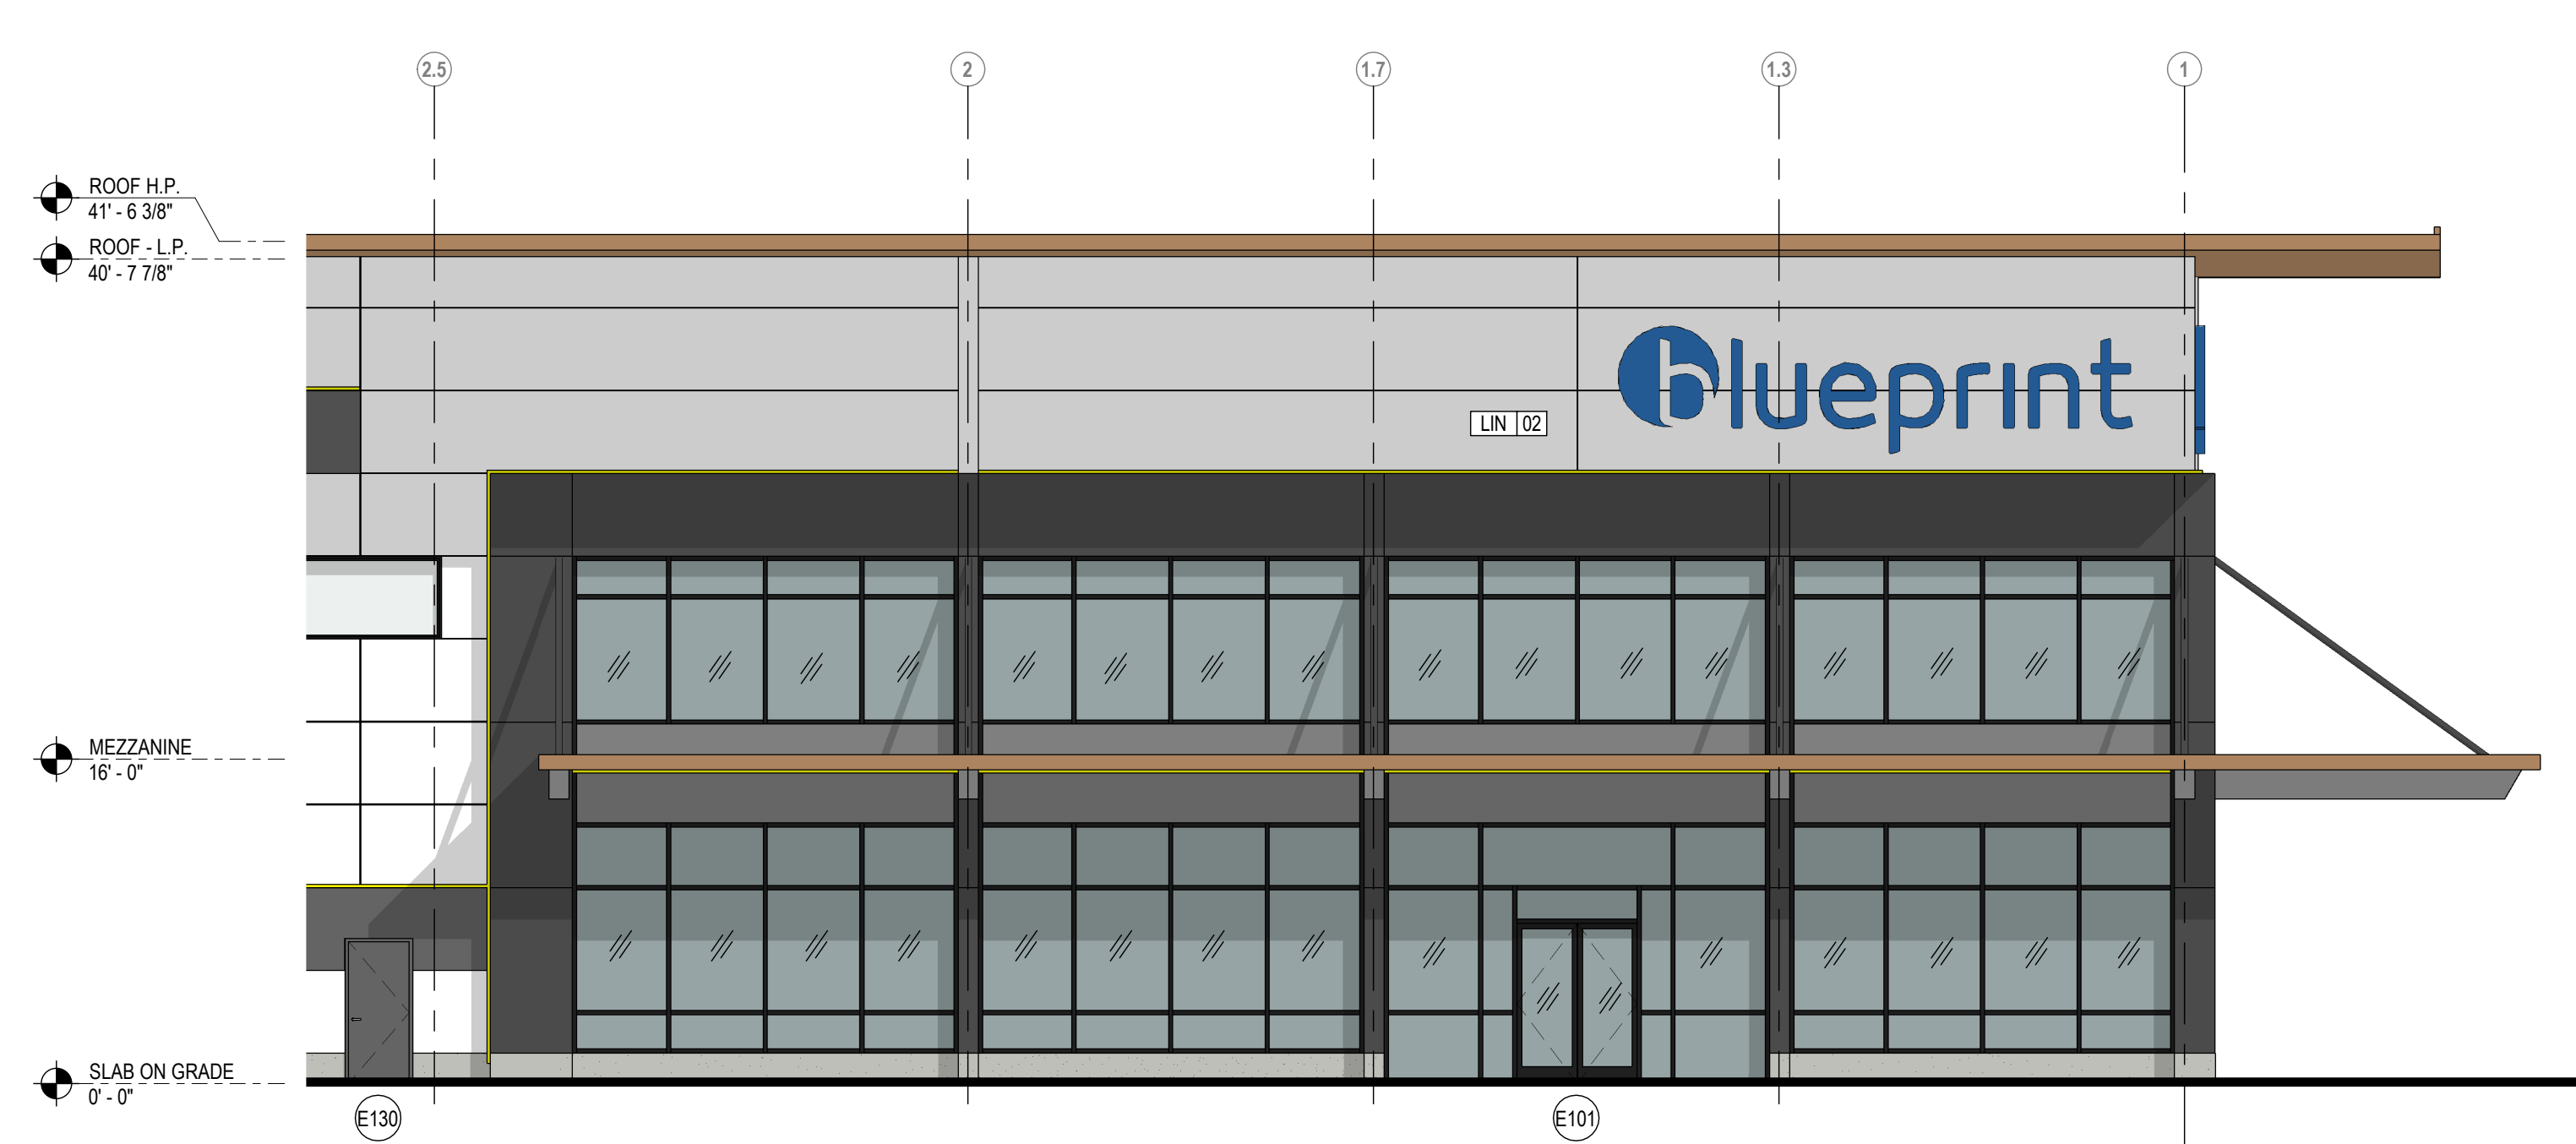

2 ENLARGED ELEVATION - NORTH ENTRANCE
1/8" = 1'-0"

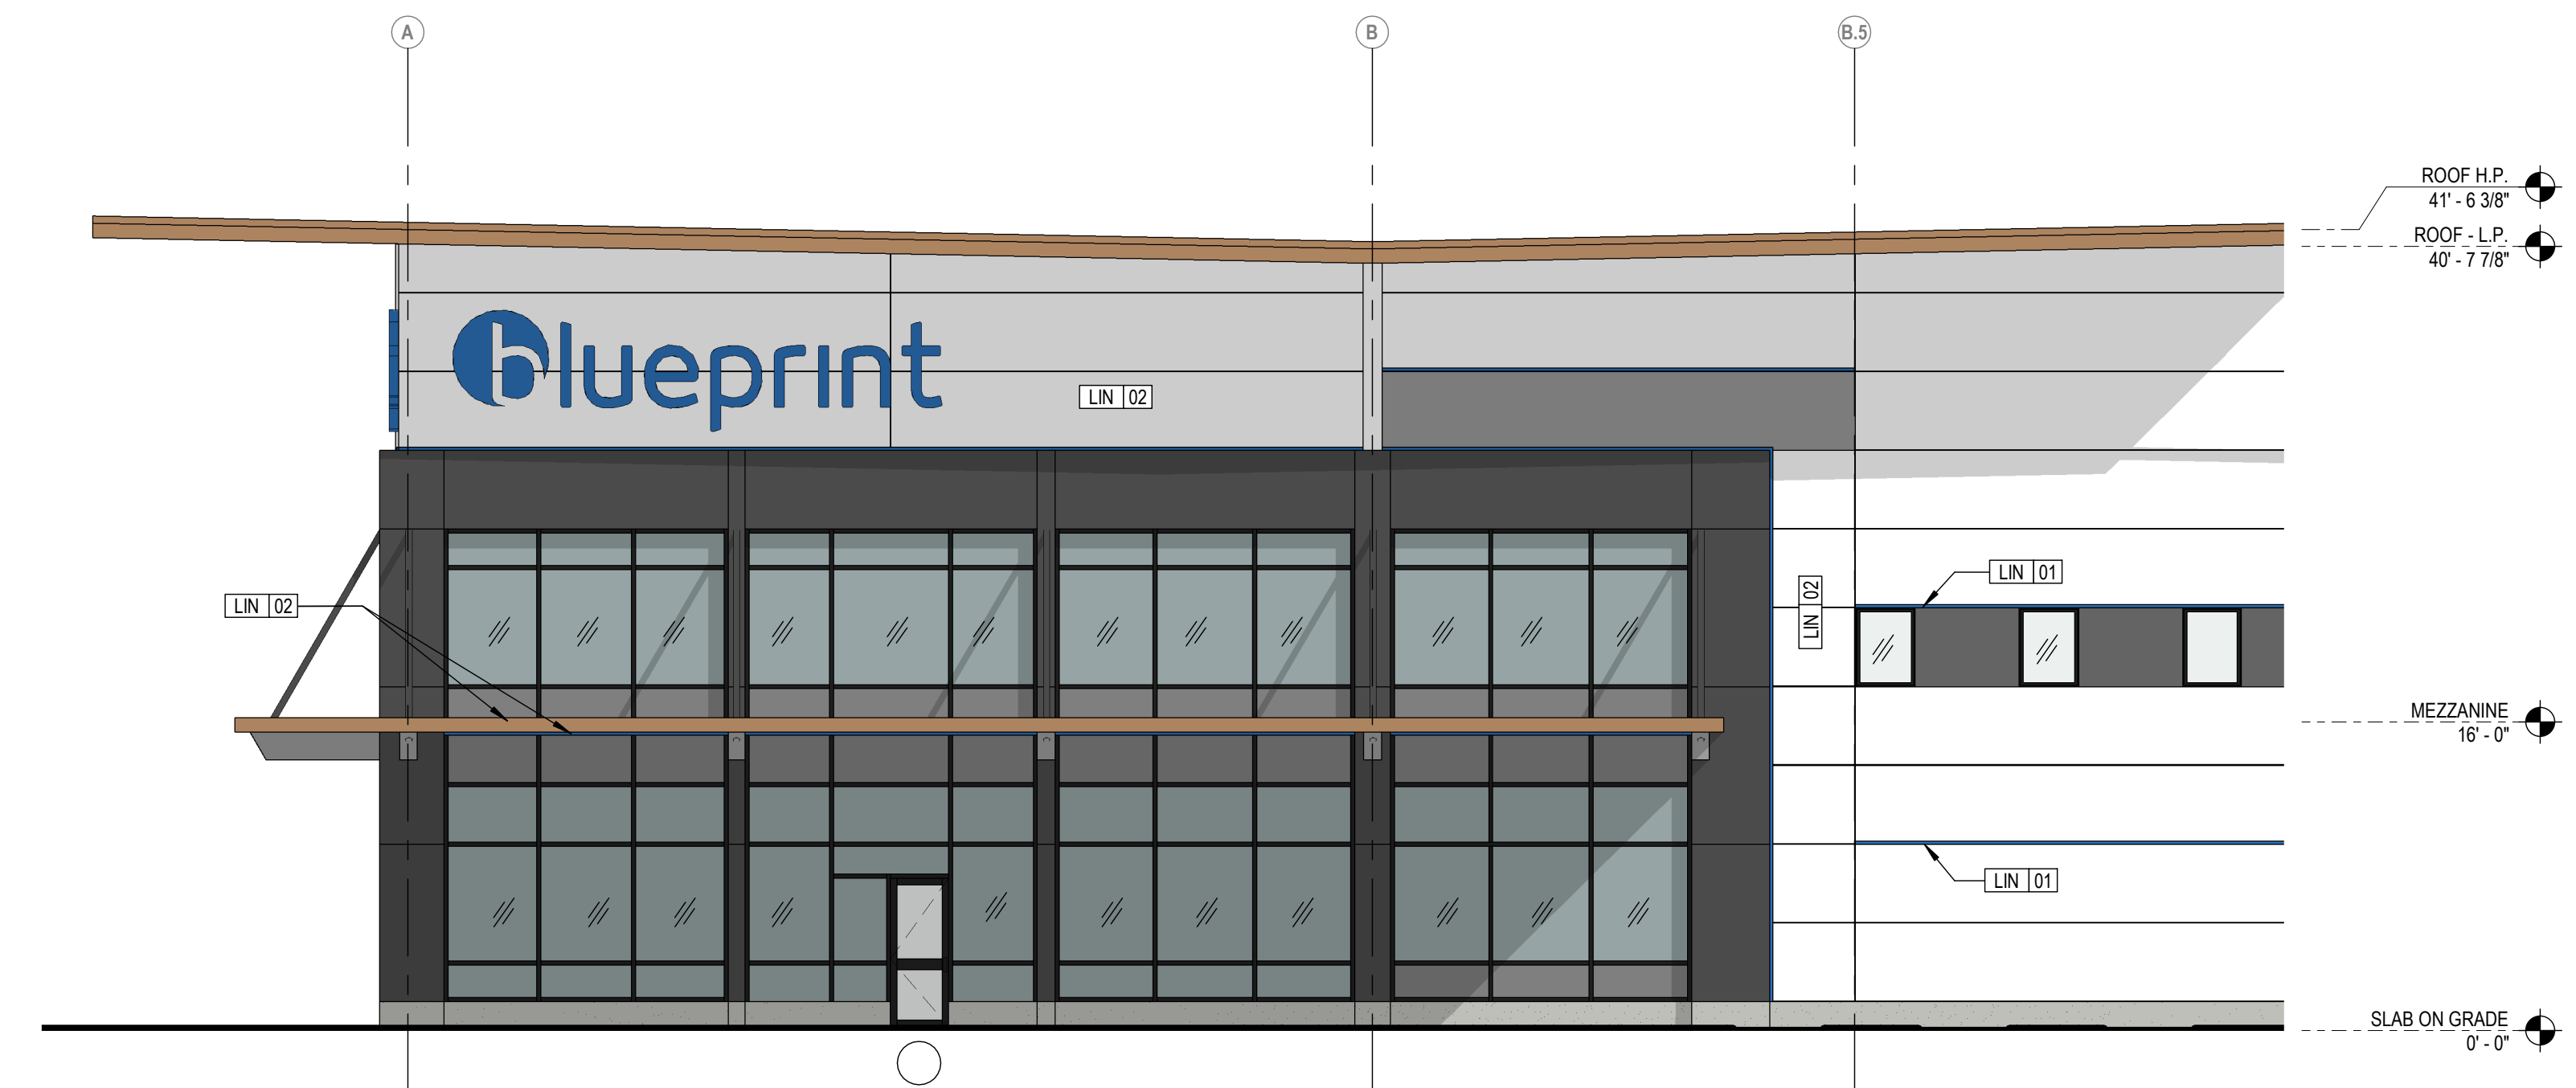

1 ENLARGED ELEVATION - WEST SIDE
1/8" = 1'-0"

NOT FOR CONSTRUCTION


NO. BY DATE DESCRIPTION
**BLUEPRINT ROBOTICS
- WINDSOR CT
FACTORY**

GOODWIN DRIVE
WINDSOR, CT


**EXTERIOR
ELEVATIONS**

DRAWN BY: Author
REVIEWED BY: Checker
JOB NO: 20220330


A202

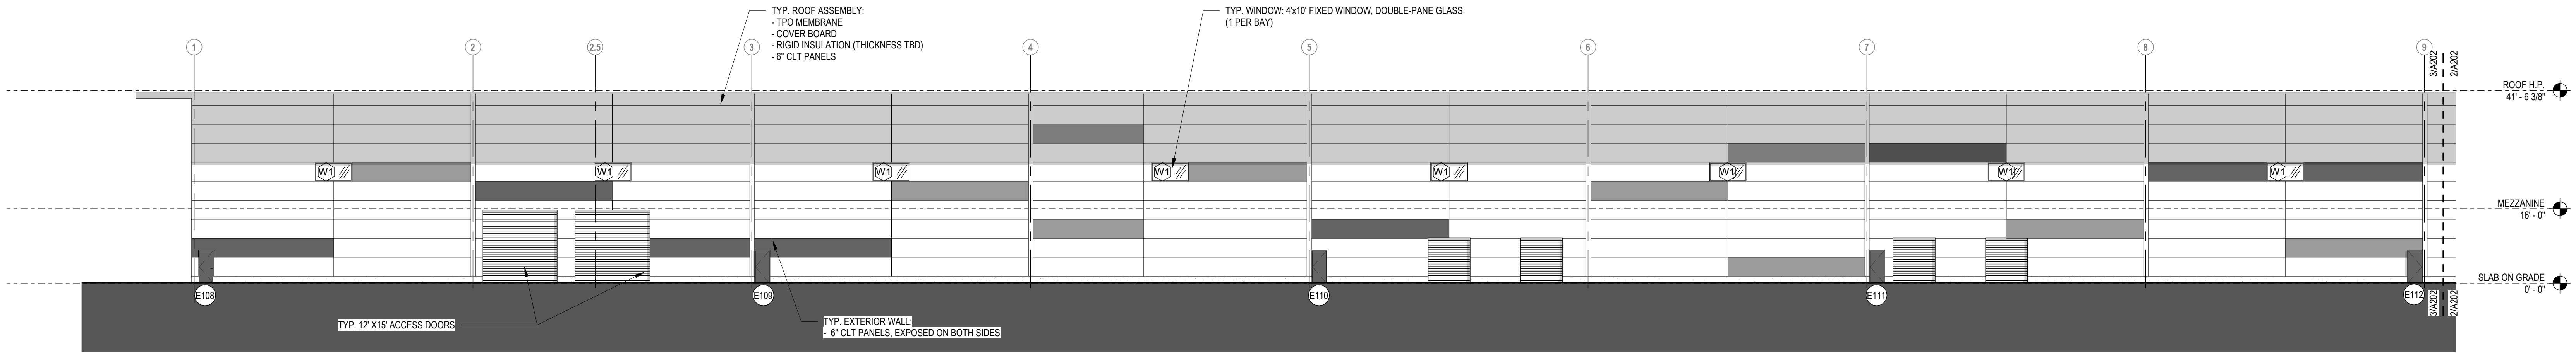

3 SOUTH ELEVATION - WEST
1/16" = 1'-0"

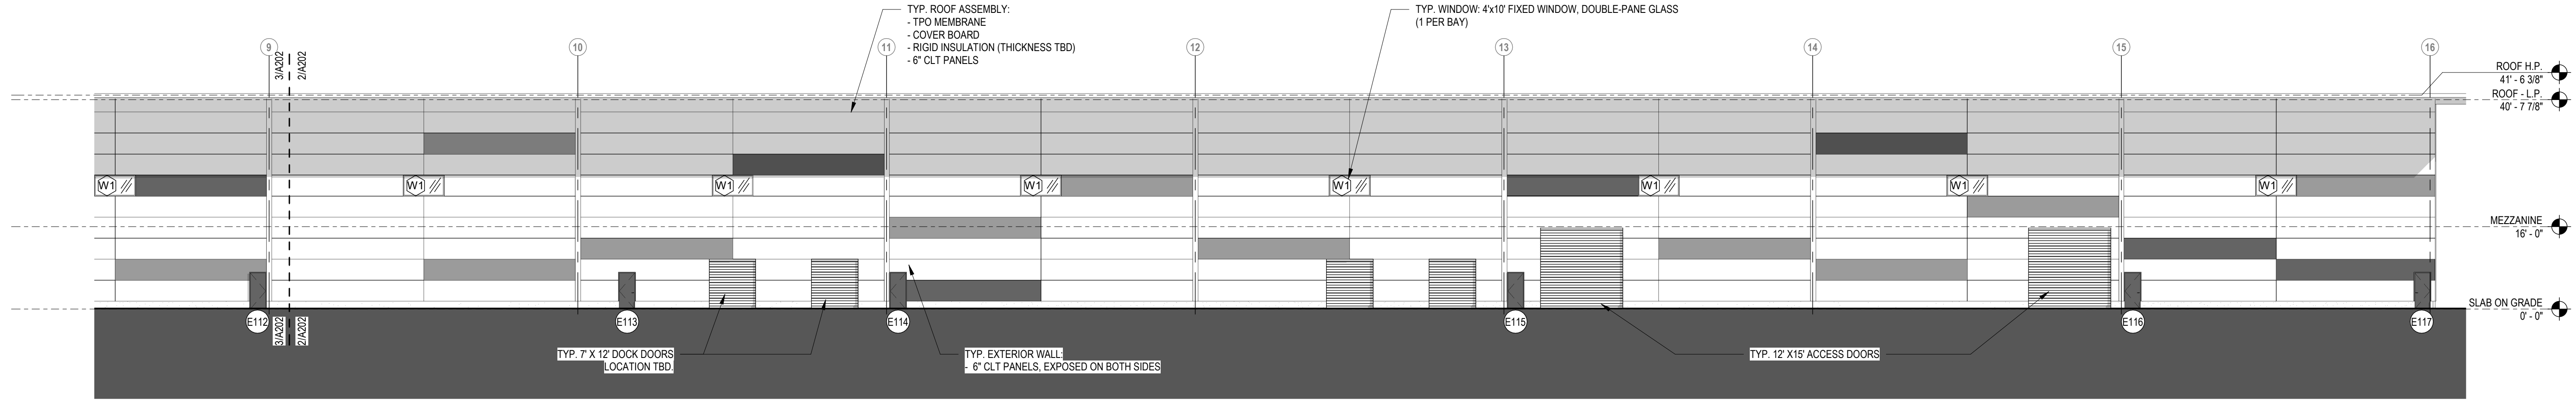

2 SOUTH ELEVATION - EAST
1/16" = 1'-0"

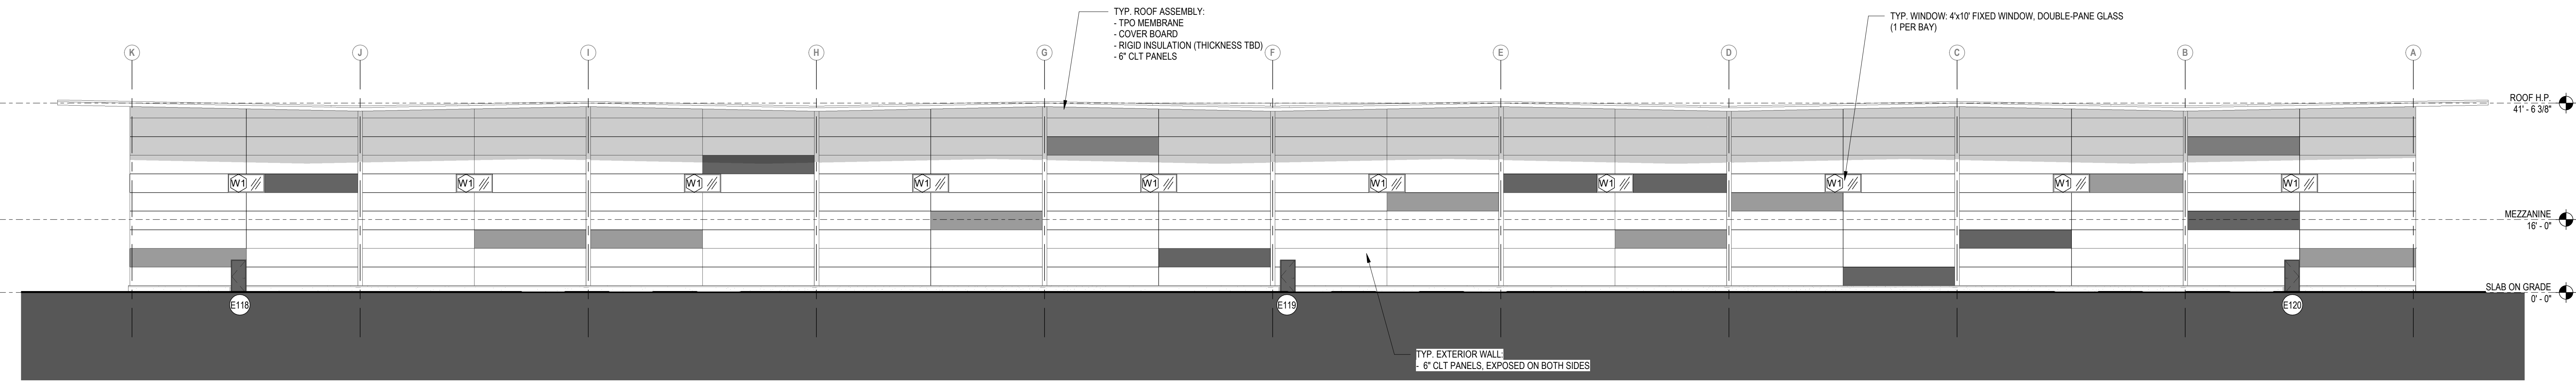

1 EAST ELEVATION
1/16" = 1'-0"