


14,689 S.F. - GROSS HEATED AREA  
 16,233 S.F. - GROSS BUILDING AREA  
 51 UNIT BUILDING - 12 RESIDENTIAL UNITS AT FIRST FLOOR

- NOTES:
1. ACCESSIBLE LEVEL FLOOR-ALL UNITS DESIGNED AS TYPE A OR TYPE B ACCESSIBLE UNITS.
  2. CIVIL TO PROVIDE ACCESSIBLE ROUTES TO ALL BUILDING ENTRIES
  3. CONFIRM ALL GRADE ELEVATIONS WITH CIVIL DRAWINGS

NOTE:  
 SEE ELEVATIONS SHEET  
 A3.01 FOR THE EXTENT OF BRICK

**FIRST FLOOR PLAN**  
 SCALE: 1/8"=1'-0" — 2209-B1-BLDG-PLN-01

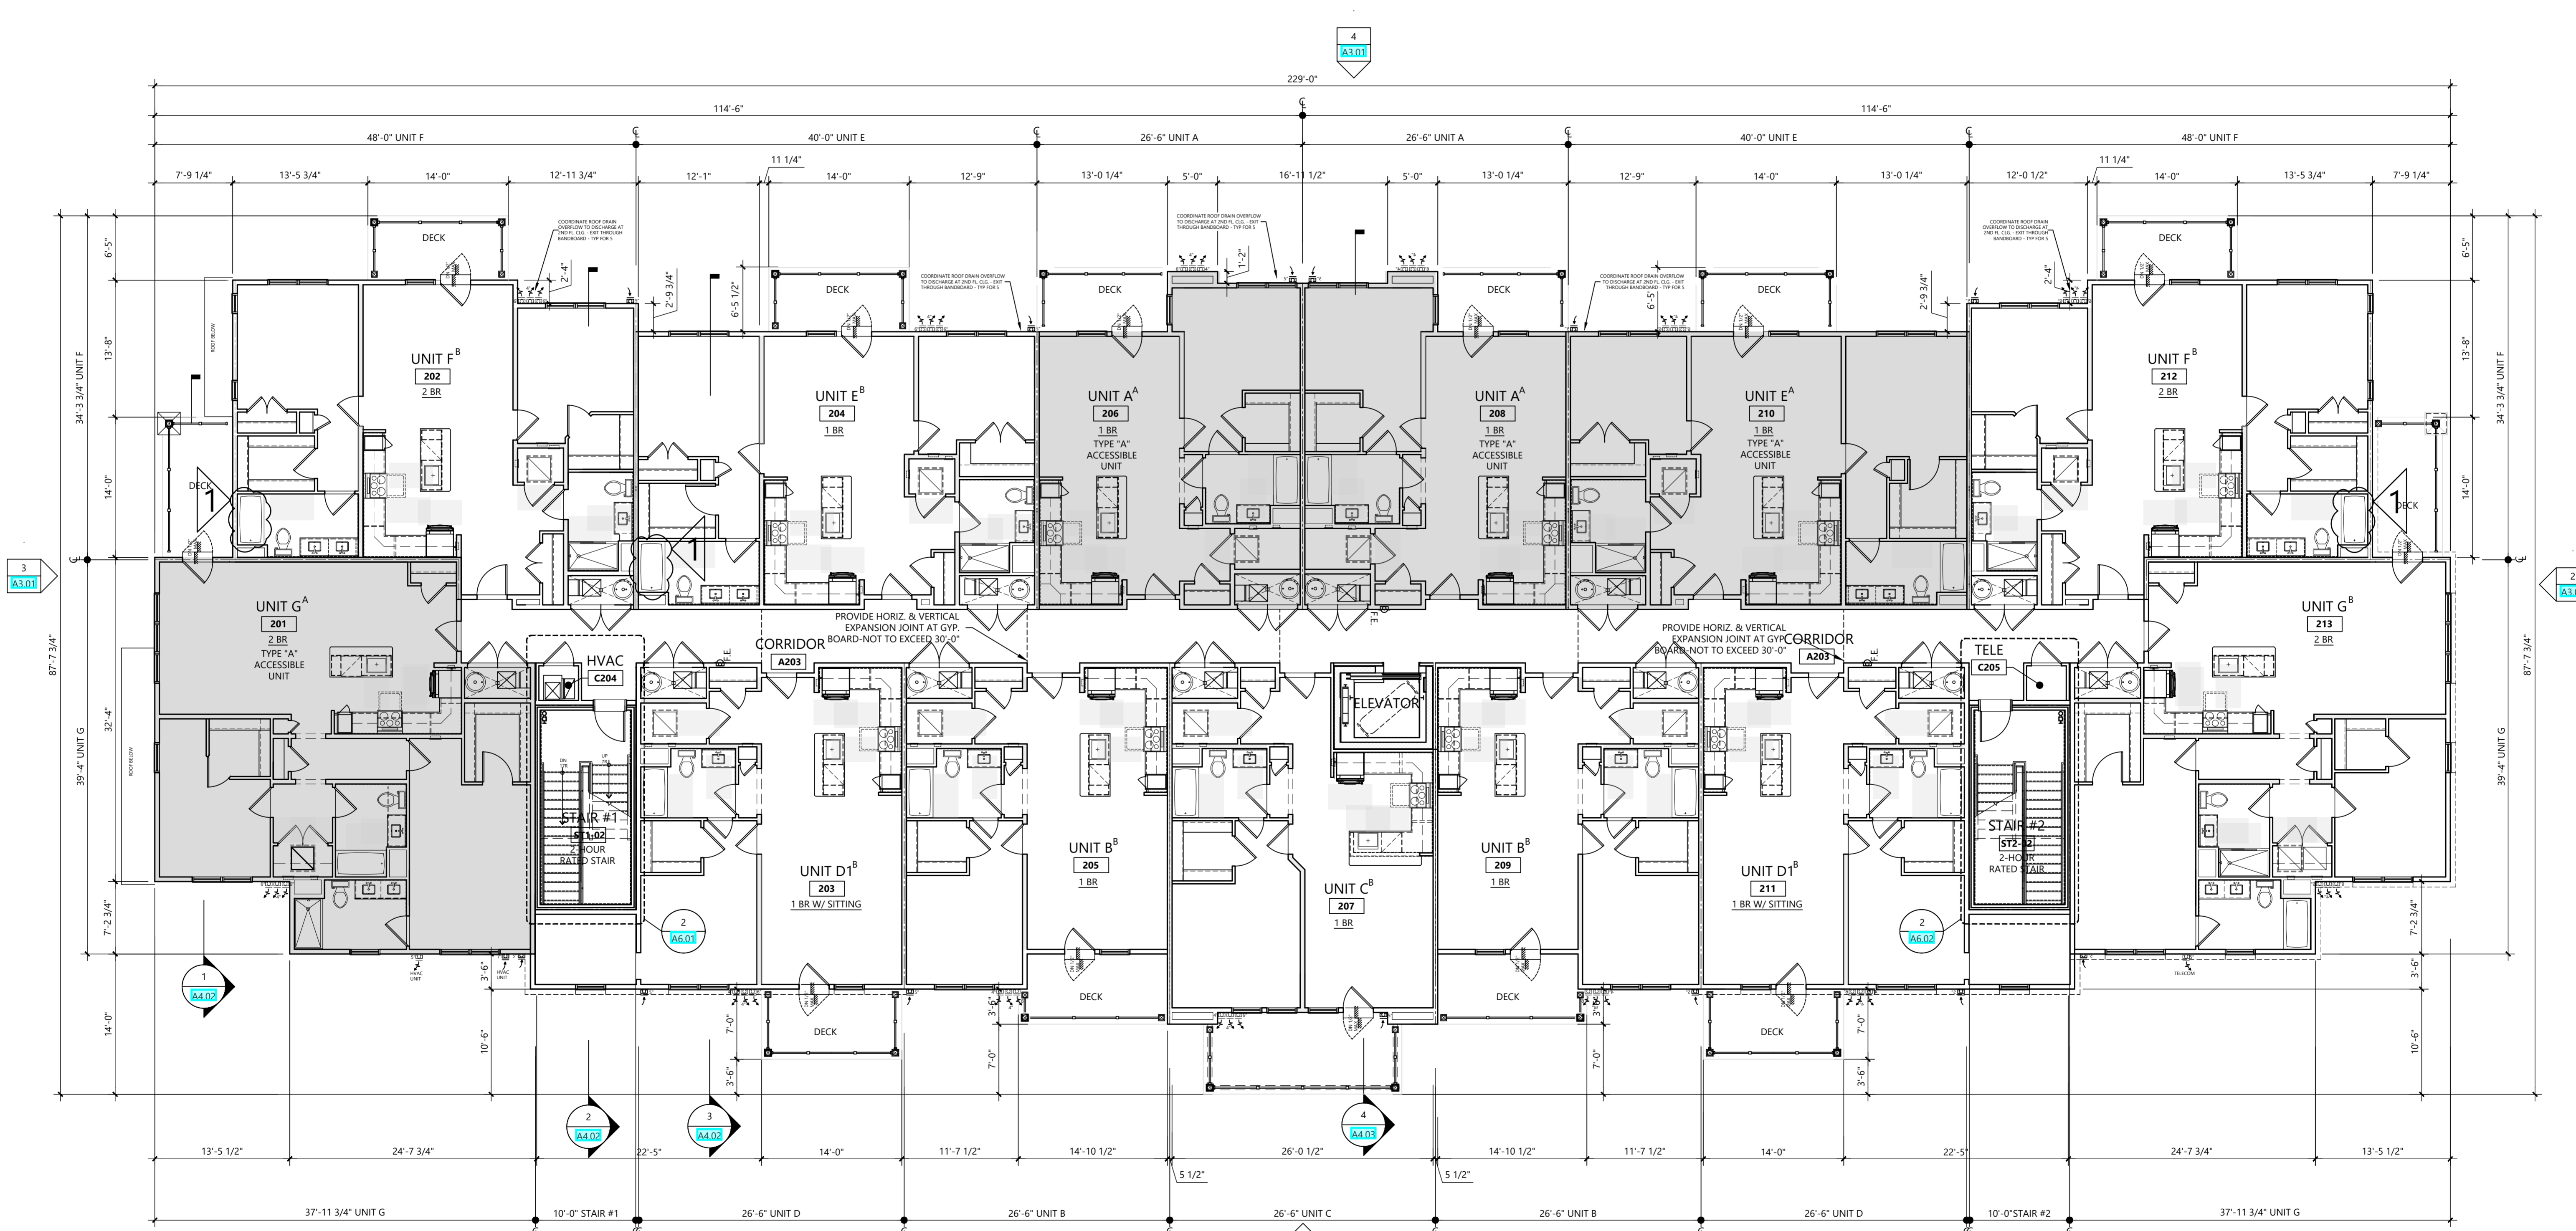

14,689 S.F. - GROSS HEATED AREA  
 15,968 S.F. - GROSS BUILDING AREA  
 51 UNIT BUILDING - 13 RESIDENTIAL UNITS AT SECOND FLOOR

NOTES:  
 1. ACCESSIBLE LEVEL FLOOR-ALL UNITS DESIGNED AS TYPE B ACCESSIBLE UNITS.

NOTE:  
 SEE ELEVATIONS SHEET  
 A3.01 FOR THE EXTENT OF BRICK

1 SECOND - FOURTH FLOOR PLAN  
 SCALE: 1/8" = 1'-0" — 2209-B1-BLDG-PLN-02