


SOUTH ELEVATION	
AREA WALL	4,244 S.F.
AREA GLASS	400 S.F.
PERCENT GLASS	9.4%

1 SOUTH ELEVATION
SCALE: 1/8" = 1'-0"

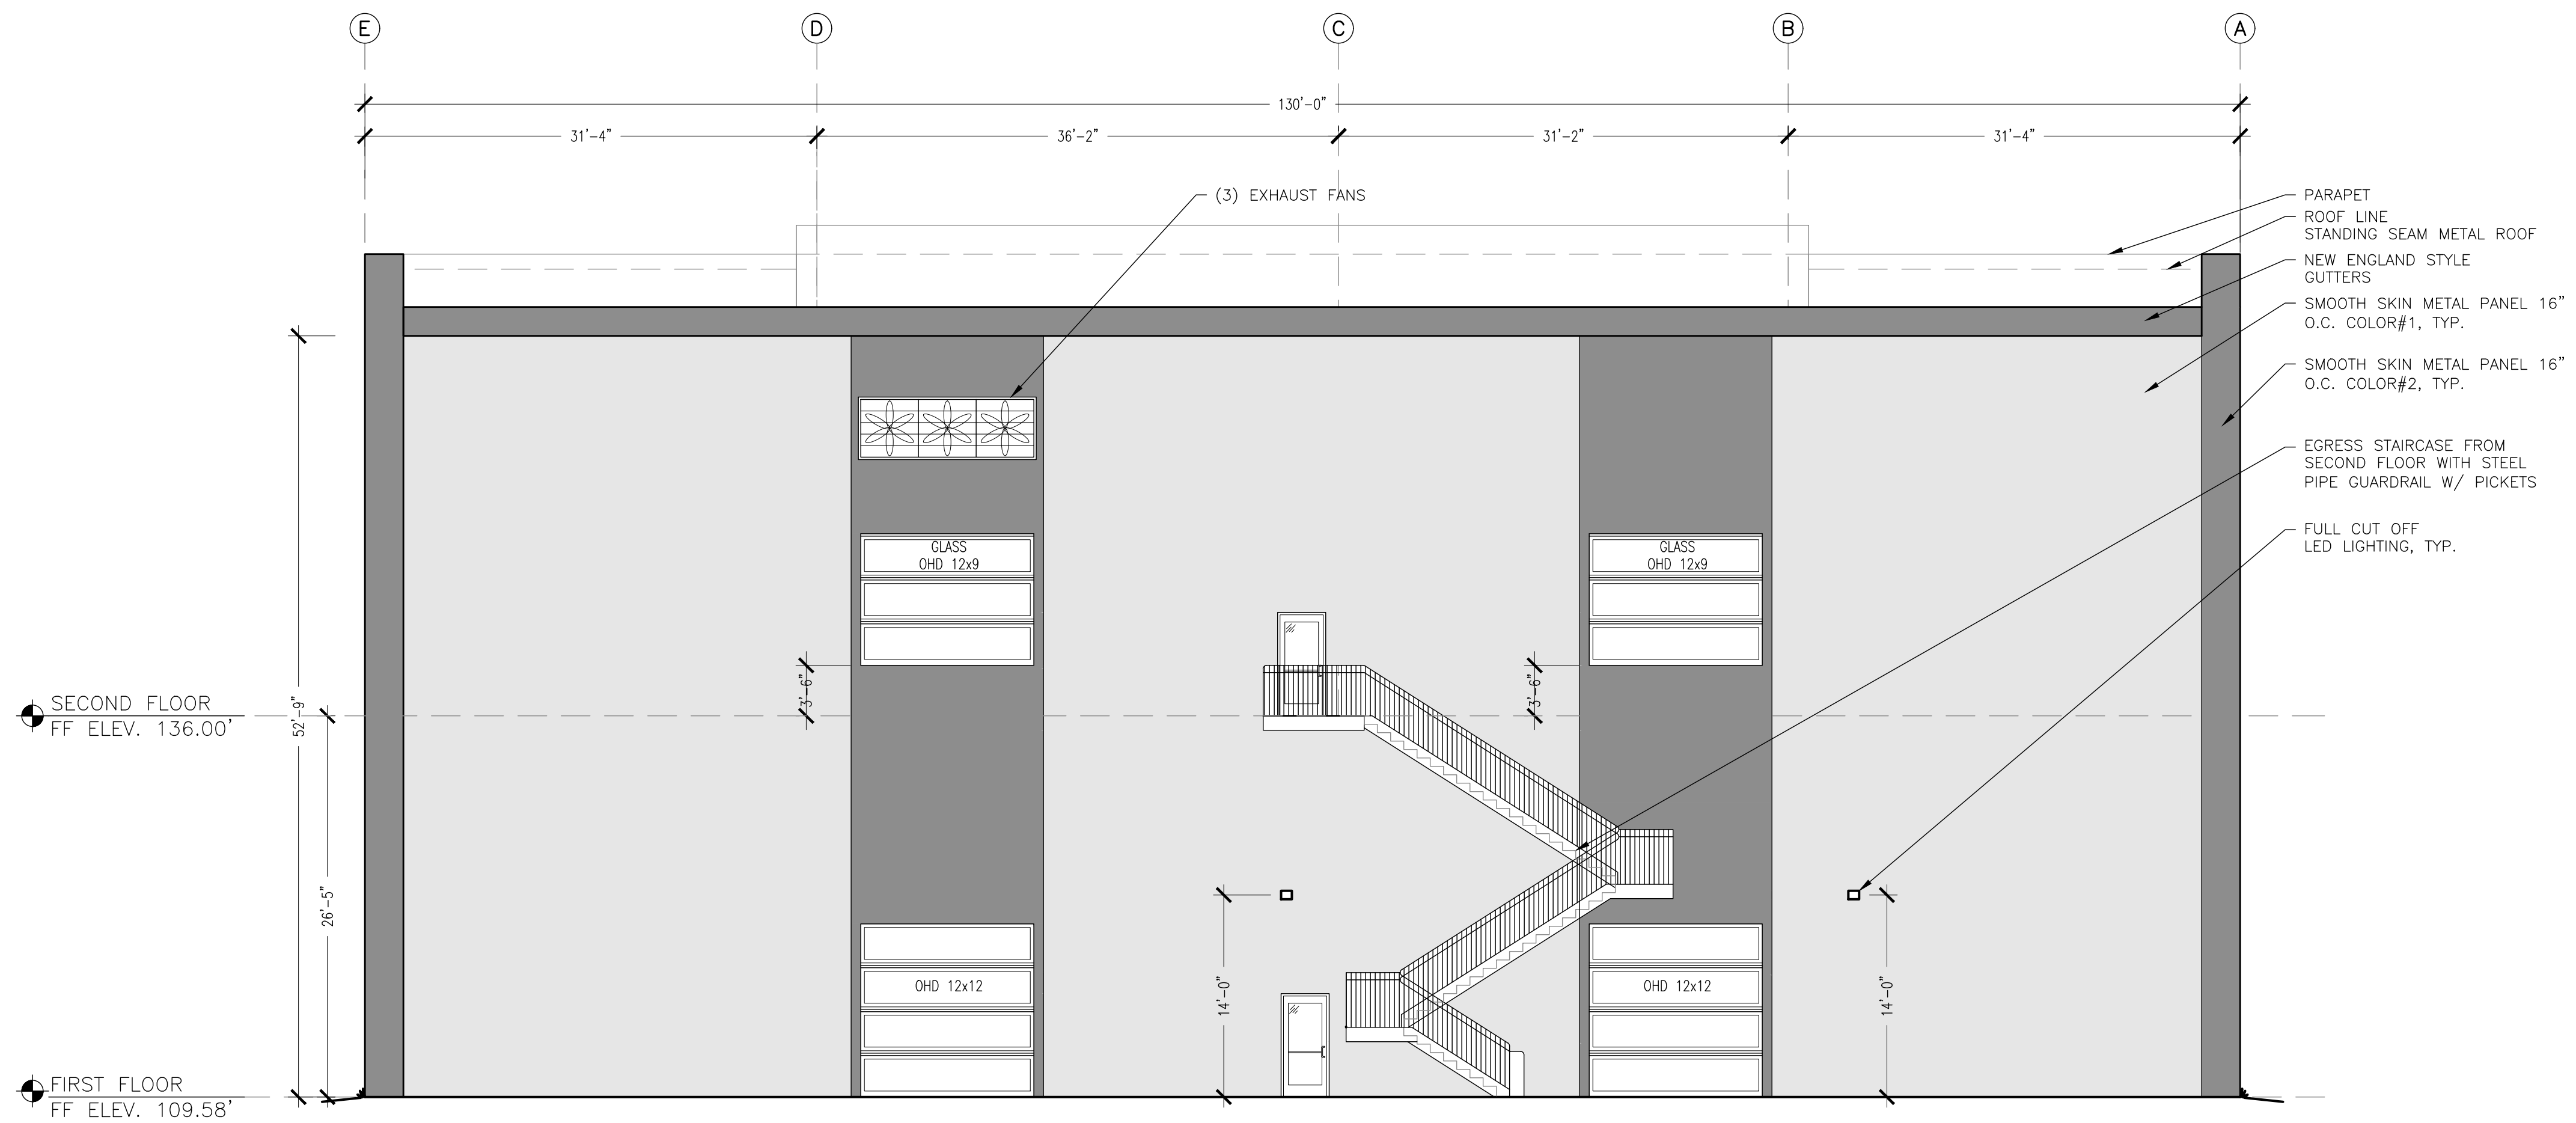

2 NORTH ELEVATION
SCALE: 1/8" = 1'-0"

PROJECT DESCRIPTION:
WINDSOR PICKLEBALL
20 DAY HILL RD
WINDSOR, CT 06095


APPLICANT:
20 DAY HILL RD LLC
279 STATE ST
SPRINGFIELD MA 01103

Furrow Engineering
199 Servistar Industrial Way - Suite 2
Westfield, MA 01085
Phone: (413) 562-4884

ORIGINAL SEAL IS IN BLUE
INK COPIES ARE NOT VALID


DATE	BY	REVISION DESCRIPTION
5-10-24	EDN	GRID LINES REVISED
6-21-24	EDN	DOORS & WINDOWS REVISED
8-12-24	LPS	SUBMITTED FOR SITE PLAN & SPECIAL USE
8-19-24	EDN	REVISIONS PER COMMENTS
9-4-24	EDN	REVISIONS PER COMMENTS

PROJECT # 172-02-24
DRAWN BY: EDN
DATE: 3-6-24
SCALE: 3/32" = 1'-0"
SHEET:

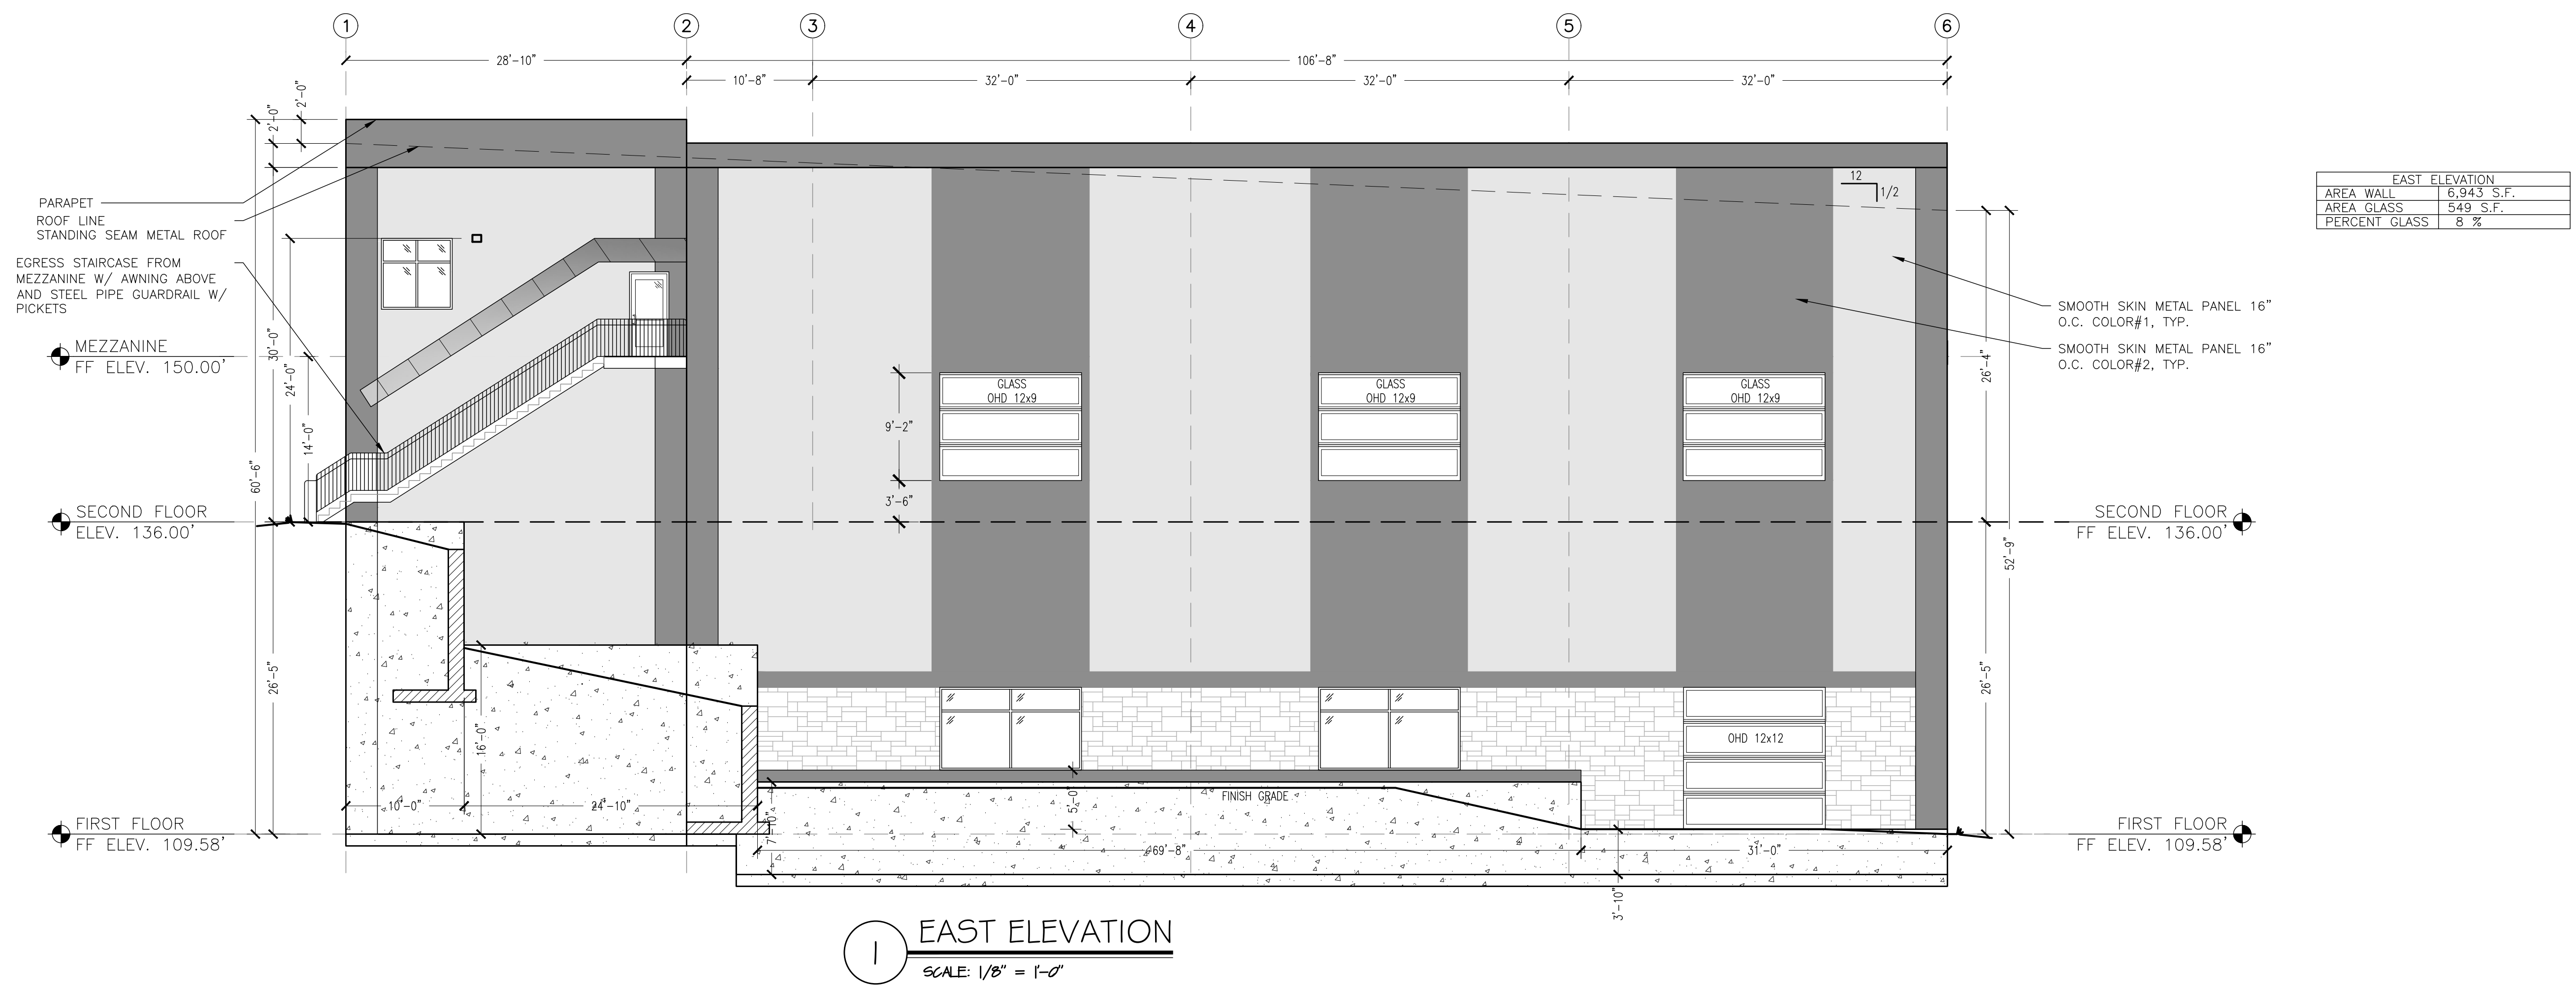

EAST ELEVATION	
AREA WALL	6,943 S.F.
AREA GLASS	549 S.F.
PERCENT GLASS	8 %

1 EAST ELEVATION
SCALE: 1/8" = 1'-0"

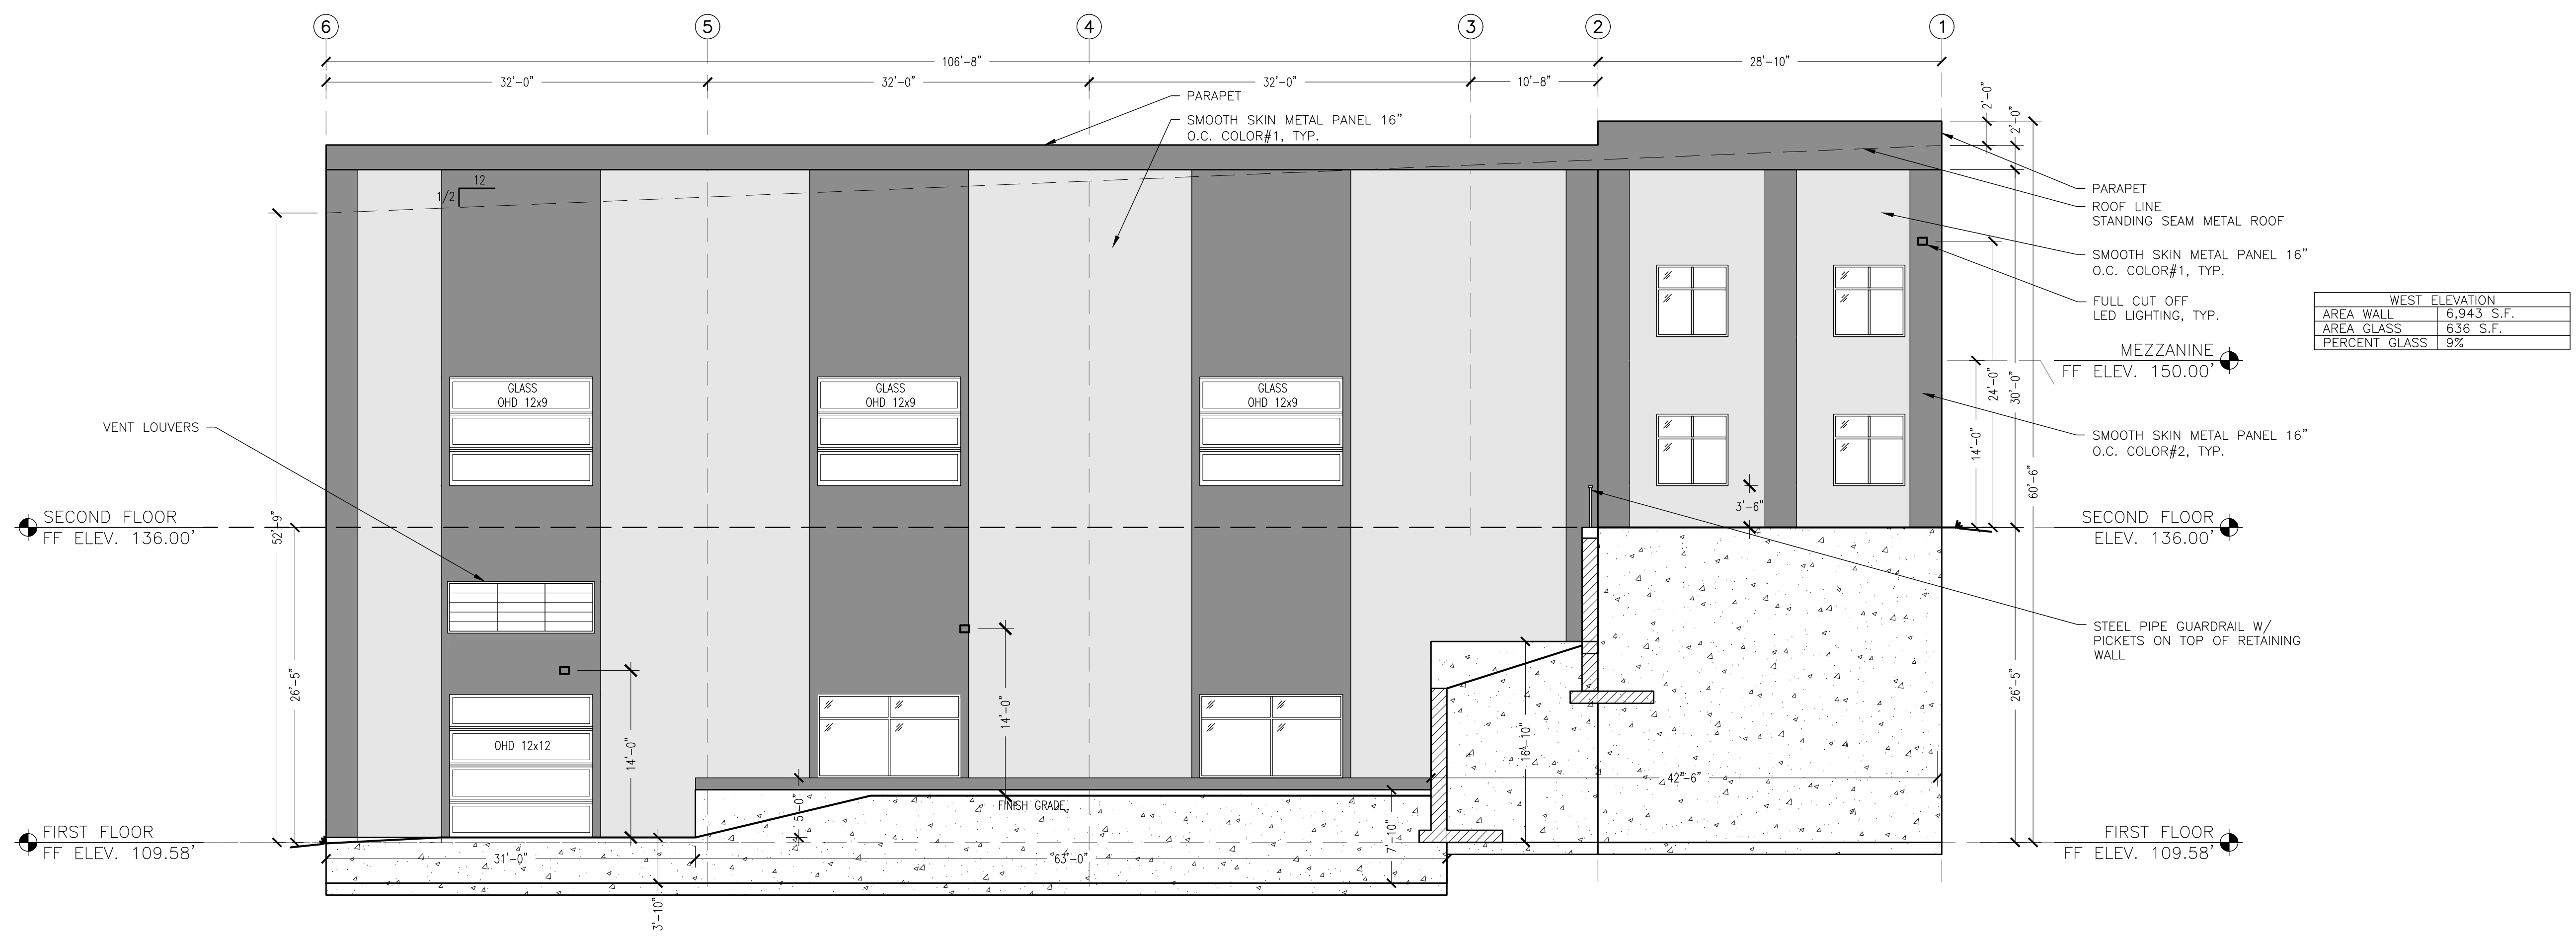

WEST ELEVATION	
AREA WALL	6,943 S.F.
AREA GLASS	636 S.F.
PERCENT GLASS	9%

2 WEST ELEVATION
SCALE: 1/8" = 1'-0"

A2.2 BUILDING ELEVATIONS

PROJECT DESCRIPTION:
WINDSOR PICKLEBALL
20 DAY HILL RD
WINDSOR, CT 06095

APPLICANT:
20 DAY HILL RD LLC
279 STATE ST
SPRINGFIELD MA 01103

Furrow Engineering
199 Servistar Industrial Way - Suite 2
Westfield, MA 01085
Phone: (413) 562-4884


ORIGINAL SEAL IS IN BLUE
INK COPIES ARE NOT VALID

DATE	BY	REVISION DESCRIPTION
5-10-24	EDN	GRID LINES REVISED
6-21-24	EDN	DOORS & WINDOWS REVISED
8-12-24	LPS	SUBMITTED FOR SITE PLAN & SPECIAL USE
8-19-24	EDN	REVISIONS PER COMMENTS
9-2-24	EDN	REVISIONS PER COMMENTS

PROJECT # 172-02-24
DRAWN BY: EDN
DATE: 3-6-24
SCALE: 3/32" = 1'-0"
SHEET: A2.2



1 SOUTH ELEVATION
SCALE: N.T.S.

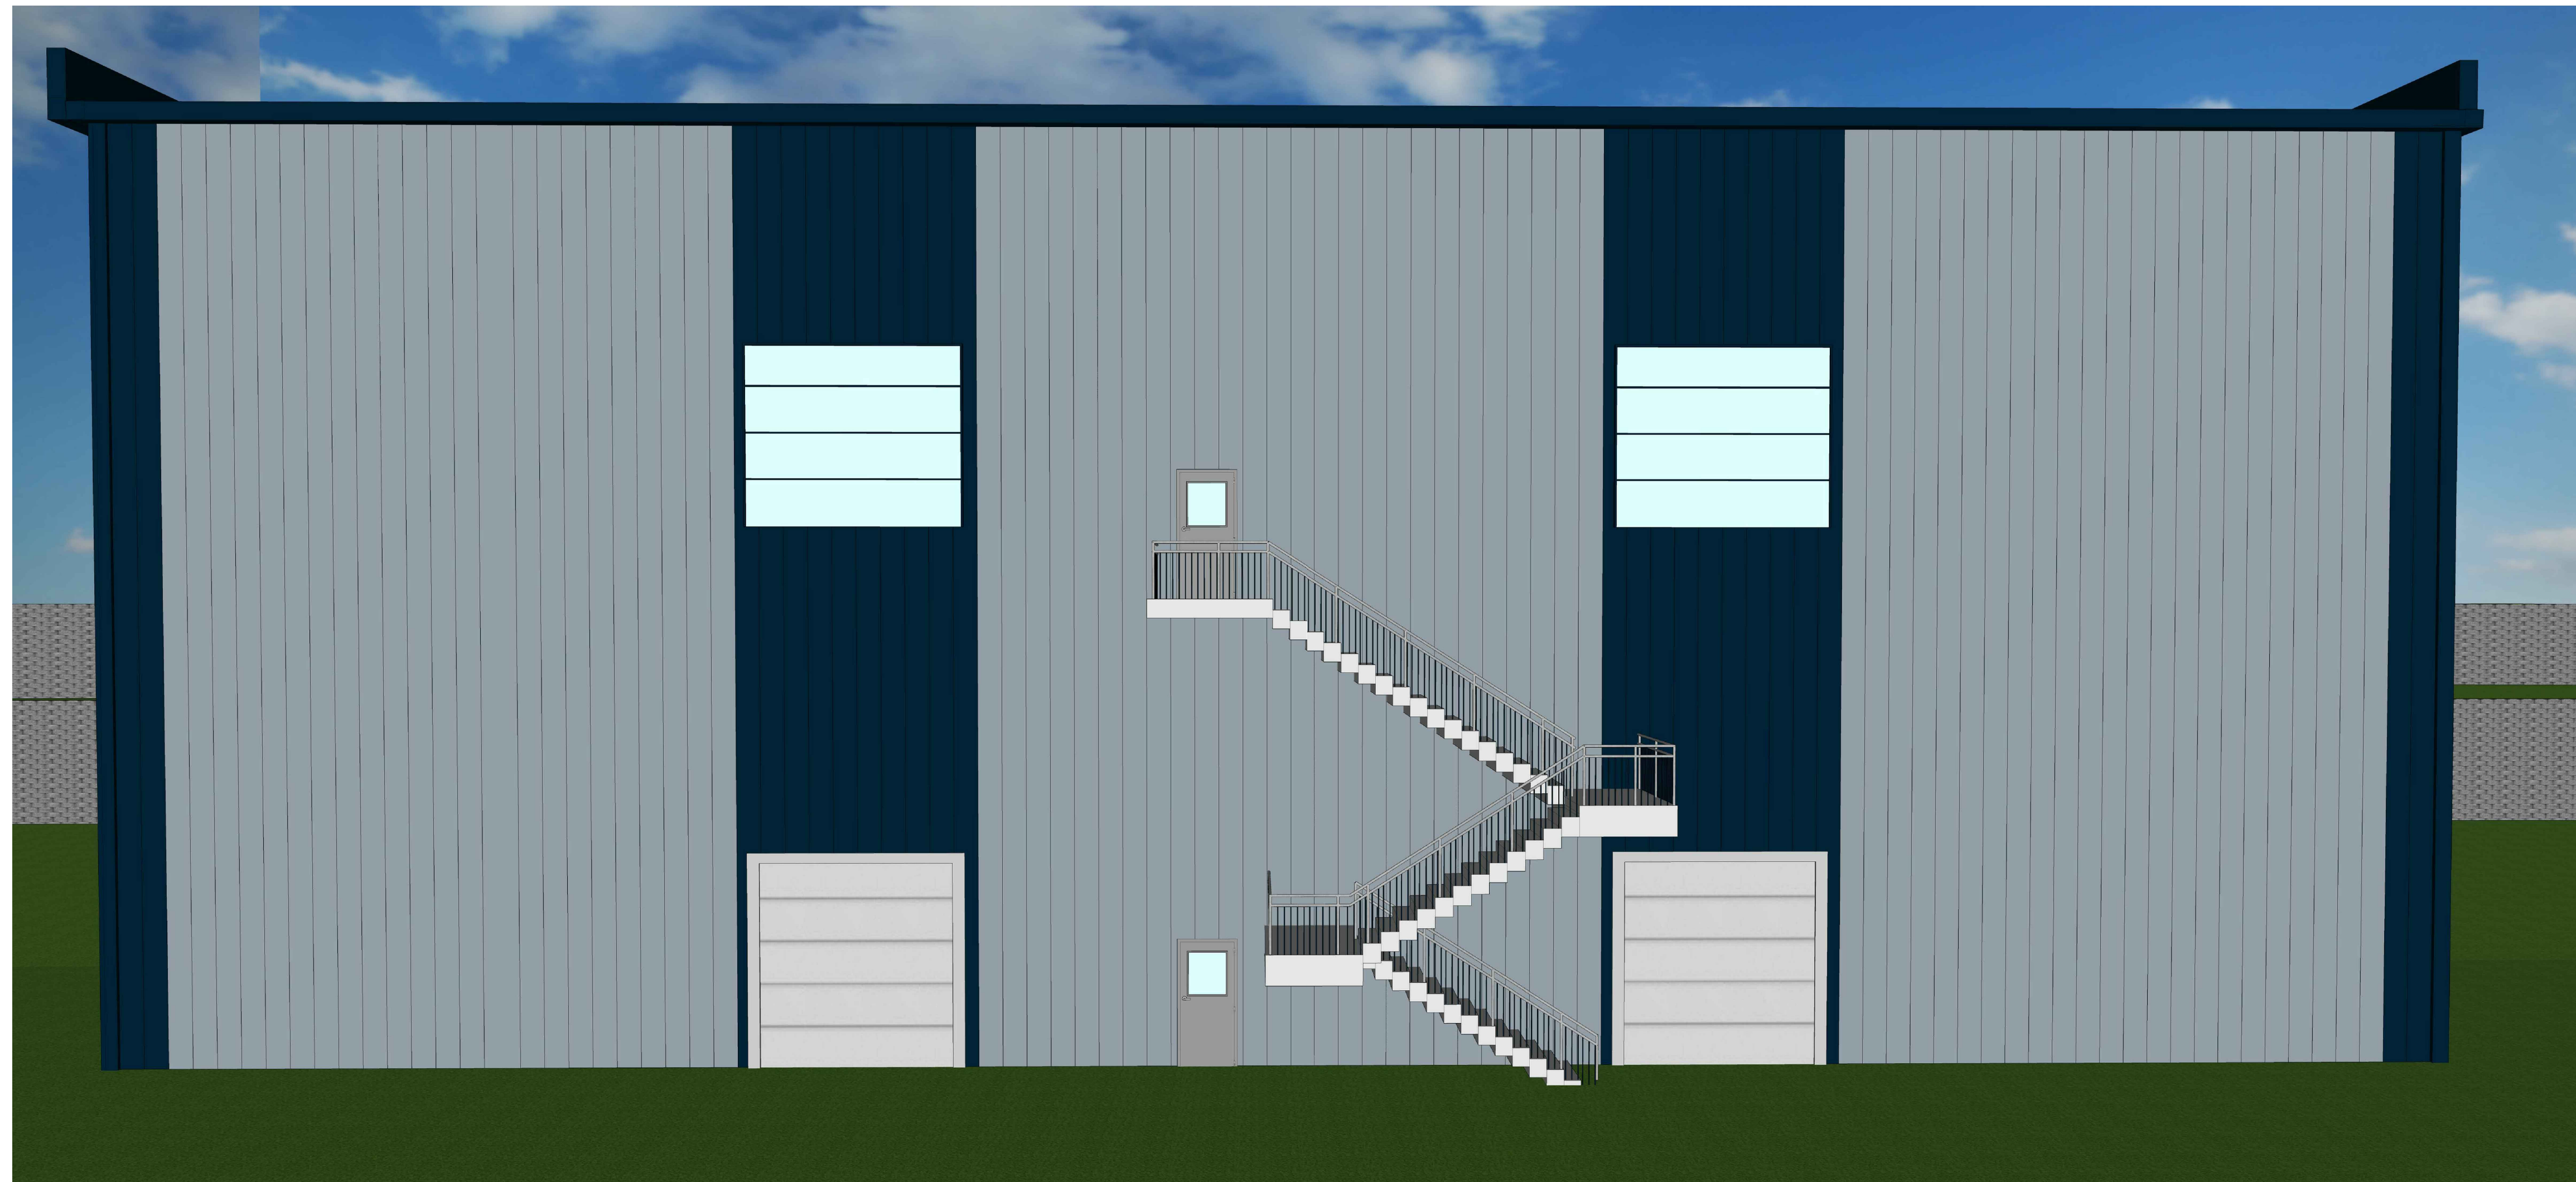

2 NORTH ELEVATION
SCALE: N.T.S.

A2.3 BUILDING RENDERED ELEVATIONS

PROJECT DESCRIPTION:
WINDSOR PICKLEBALL
20 DAY HILL RD
WINDSOR, CT 06095

APPLICANT:
20 DAY HILL RD LLC
279 STATE ST
SPRINGFIELD MA 01103

Furrow
Engineering

199 Servistar Industrial Way - Suite 2
Westfield, MA 01085
Phone: (413) 562-4884

ORIGINAL SEAL IS IN BLUE
INK COPIES ARE NOT VALID


DATE	BY	REVISION DESCRIPTION
9-4-24	EDN	REVISIONS PER COMMENTS

PROJECT # 172-02-24
DRAWN BY: EDN
DATE: 8-26-24
SCALE: 3/32" = 1'-0"
SHEET:

A2.3



1 EAST ELEVATION
SCALE: N.T.S.

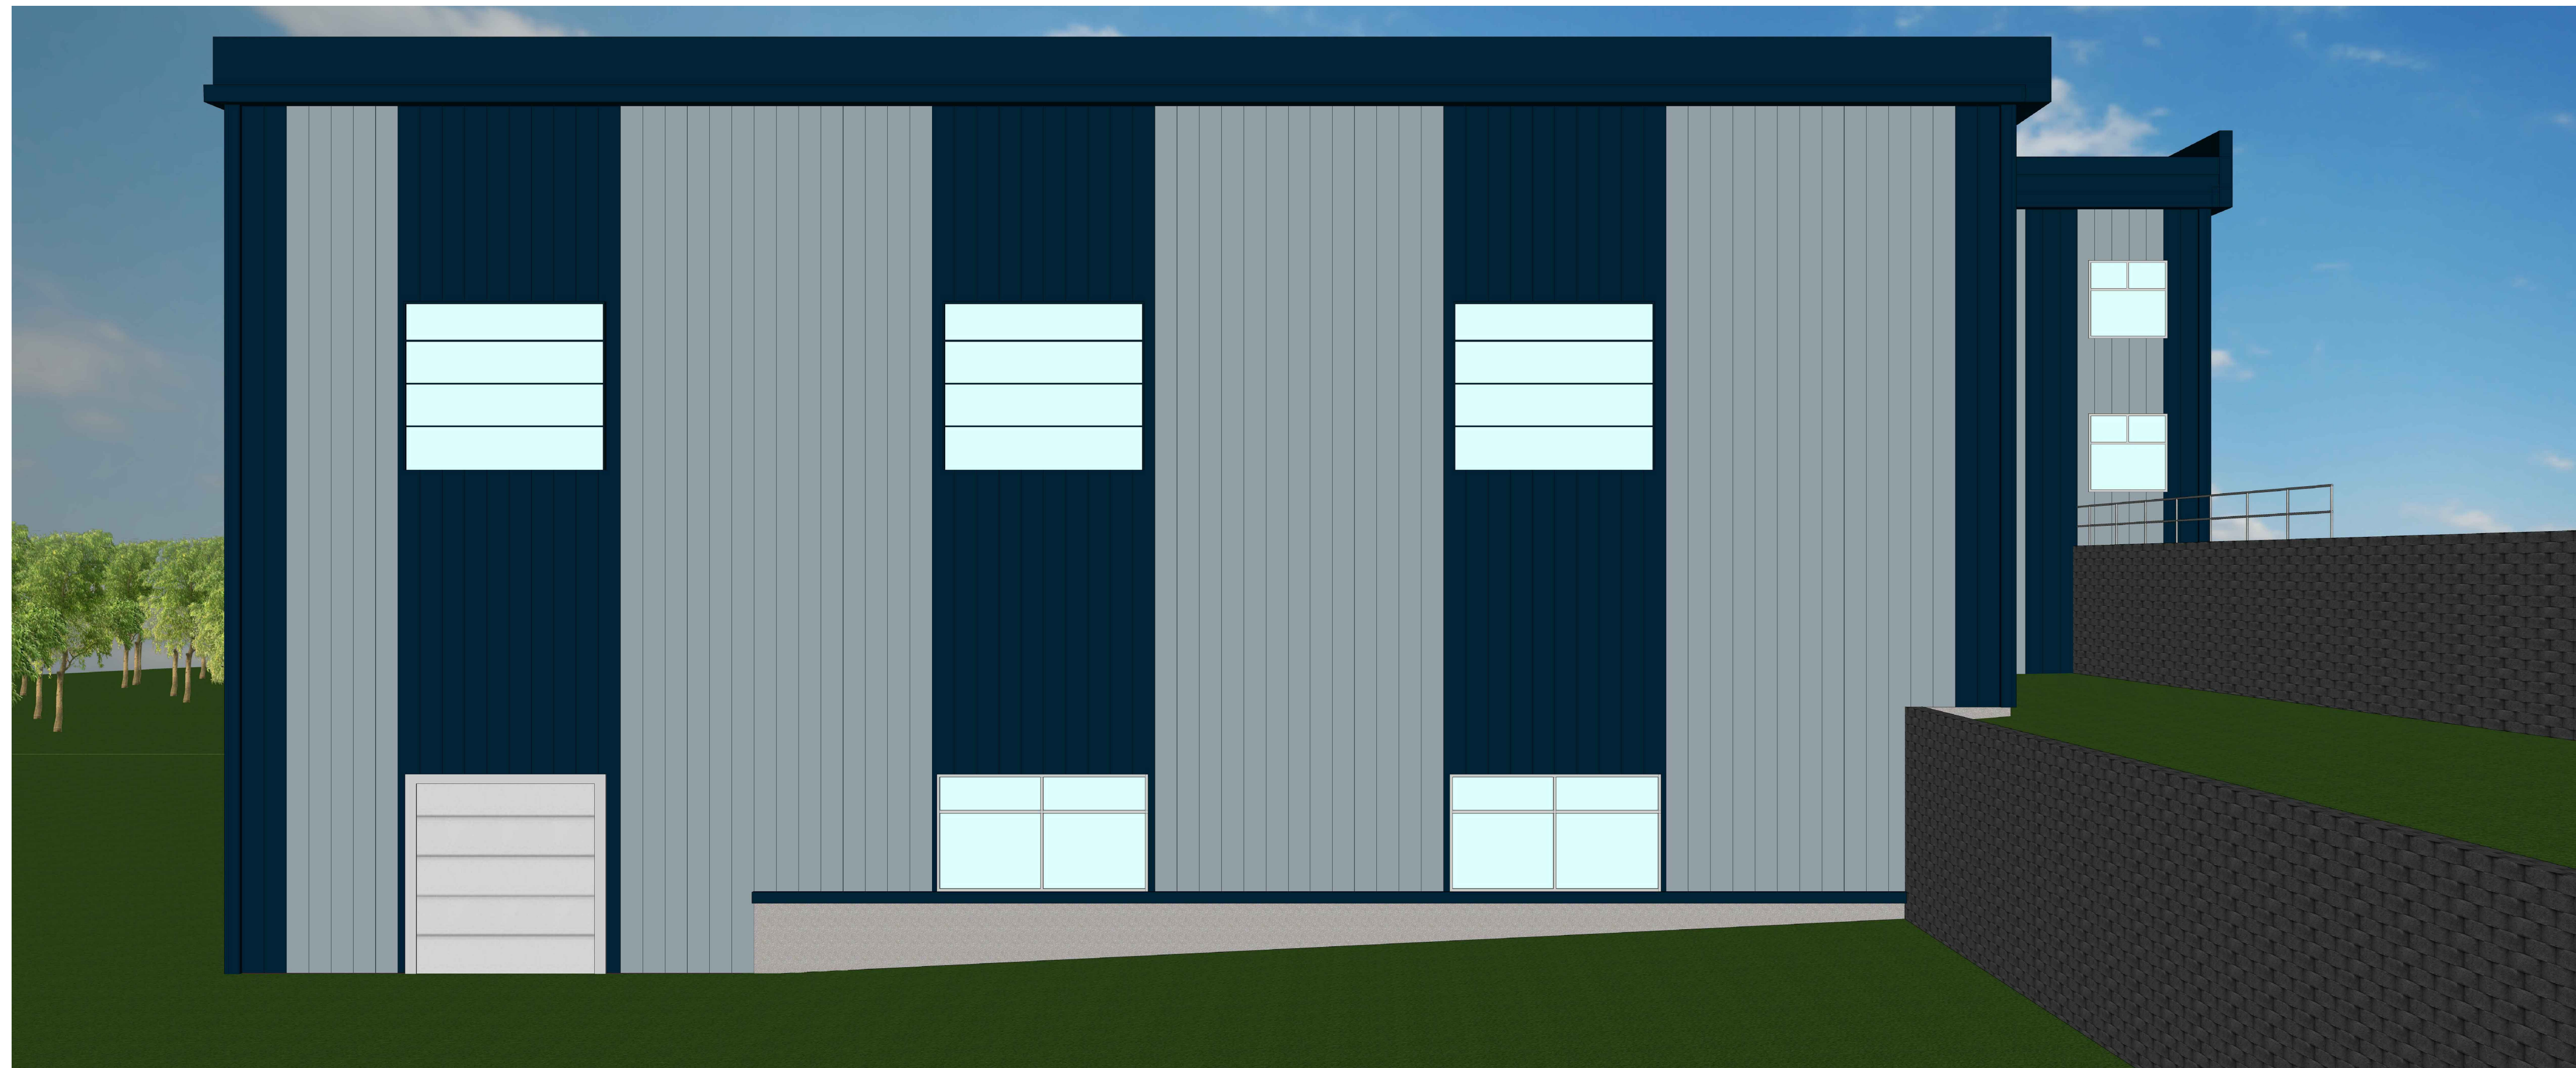

2 WEST ELEVATION
SCALE: N.T.S.

A2.4 BUILDING RENDERED ELEVATIONS

PROJECT DESCRIPTION:
WINDSOR PICKLEBALL
20 DAY HILL RD
WINDSOR, CT 06095

APPLICANT:
20 DAY HILL RD LLC
279 STATE ST
SPRINGFIELD MA 01103

Furrow
Engineering

199 Servistar Industrial Way - Suite 2
Westfield, MA 01085
Phone: (413) 562-4884

ORIGINAL SEAL IS IN BLUE
INK COPIES ARE NOT VALID

DATE	BY	REVISION DESCRIPTION
9-4-24	EDN	REVISIONS PER COMMENTS

PROJECT # 172-02-24
DRAWN BY: EDN
DATE: 8-26-24
SCALE: 3/32"=1'-0"
SHEET:

A2.4