




4 EXTERIOR BUILDING 2 ELEVATION - EAST
SCALE: 1/32" = 1'-0"

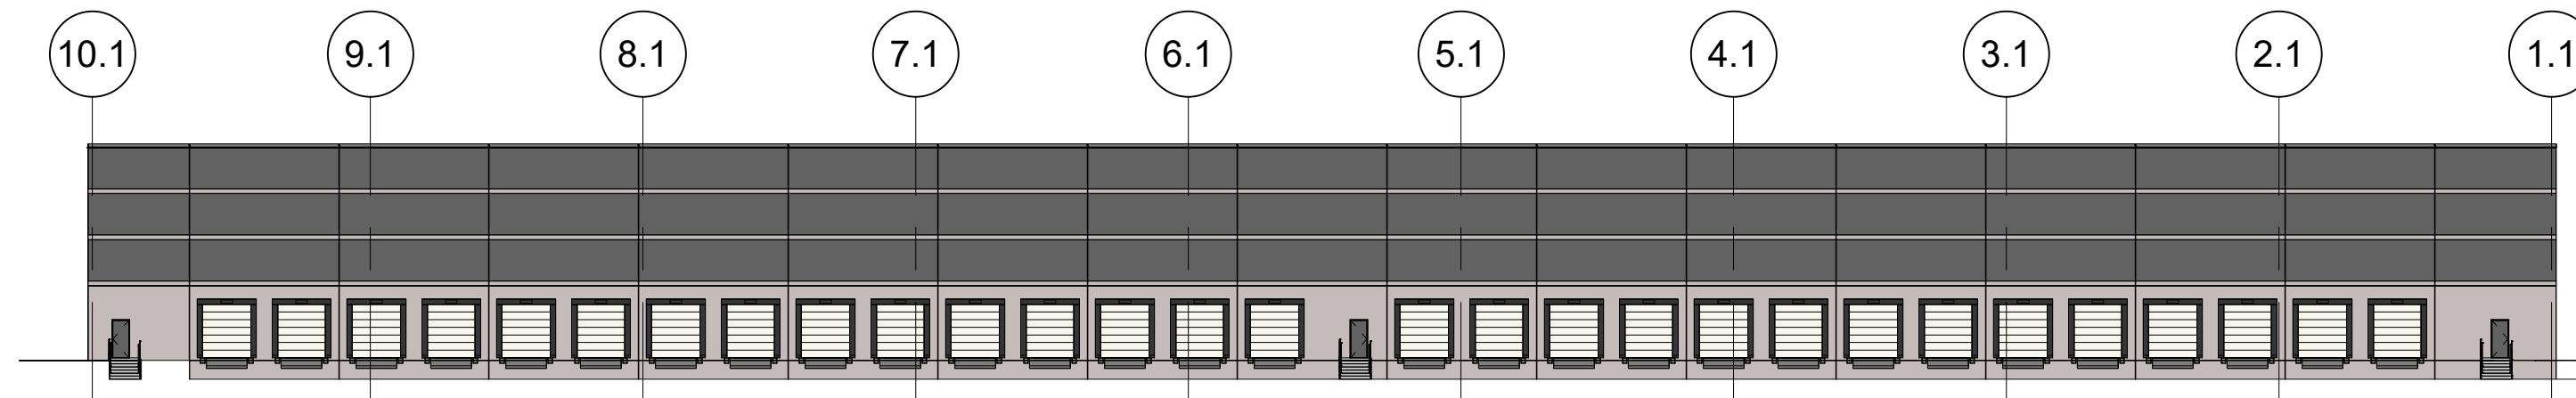

3 EXTERIOR BUILDING 2 ELEVATION - NORTH
SCALE: 1/32" = 1'-0"

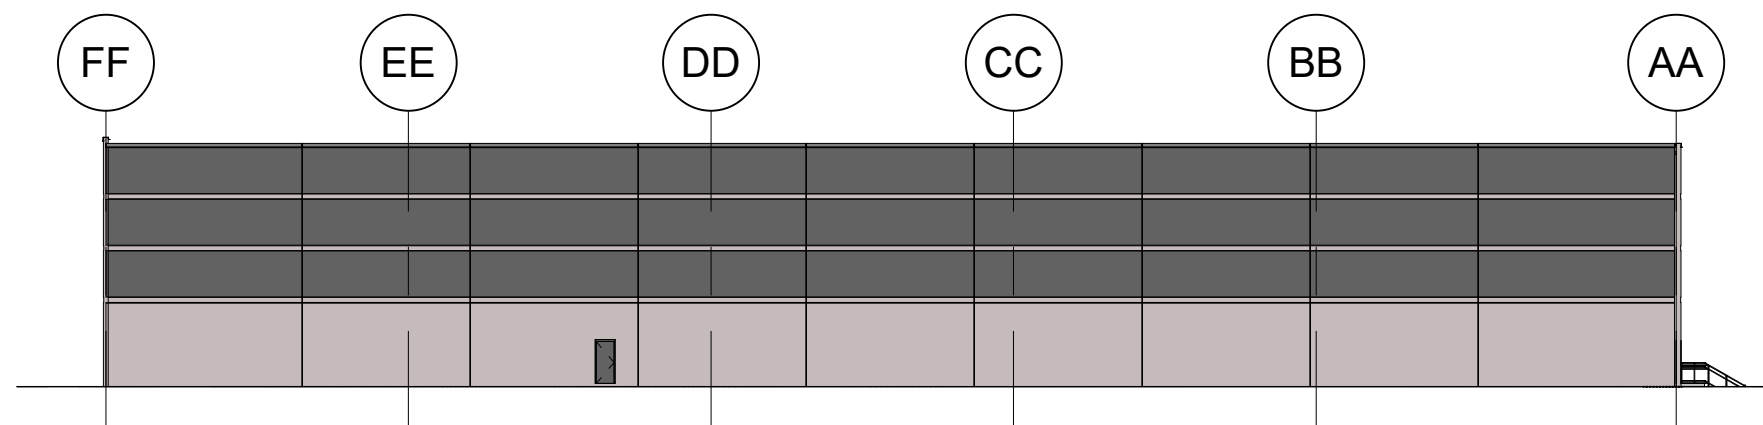

2 EXTERIOR BUILDING 2 ELEVATION - WEST
SCALE: 1/32" = 1'-0"

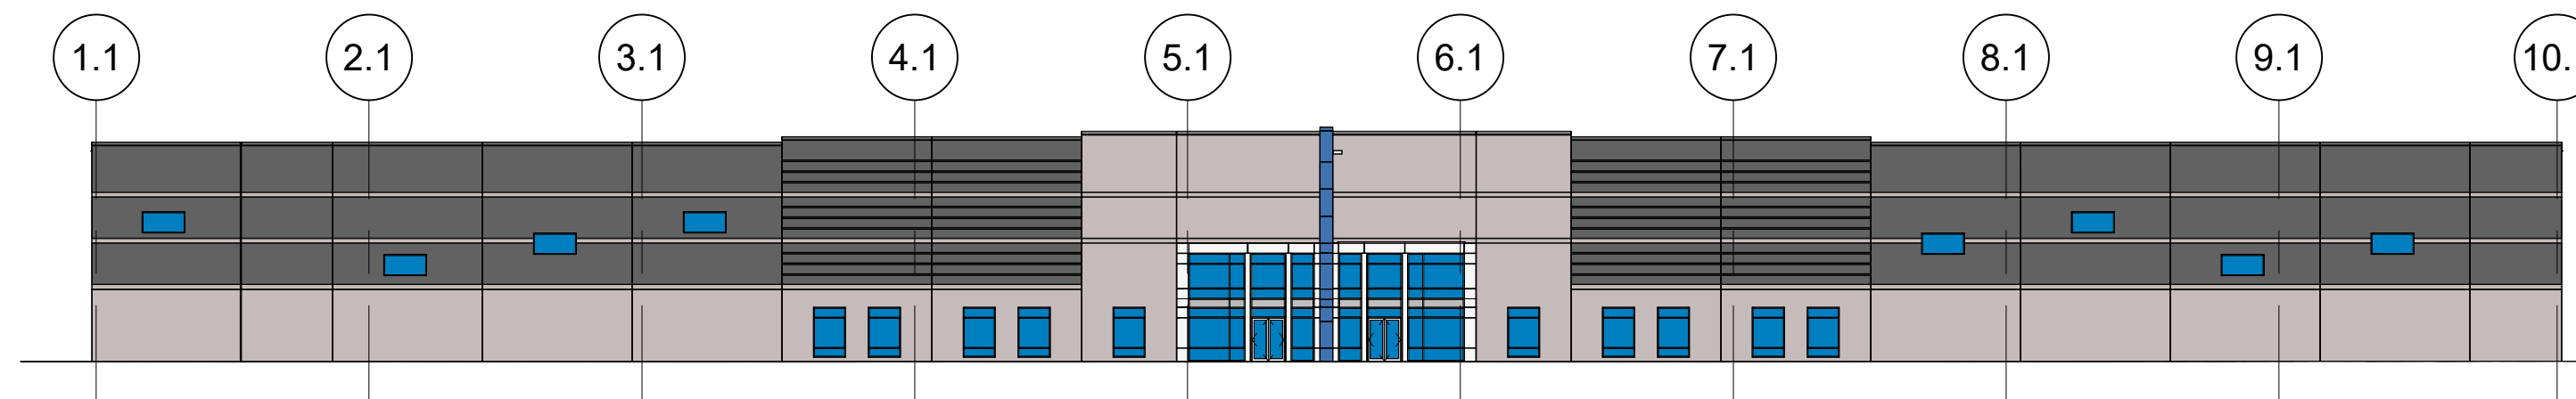

1 EXTERIOR BUILDING 2 ELEVATION SOUTH
SCALE: 1/32" = 1'-0"

