



55 Baker Hollow Rd /

AERIAL SITE VIEW

/ DECEMBER 12, 2023



55 Baker Hollow Rd /

RENDER #1

/ DECEMBER 12, 2023



55 Baker Hollow Rd /

RENDER #2

/ DECEMBER 12, 2023




55 Baker Hollow Rd /


RENDER #3


/ DECEMBER 12, 2023

Shaping the Exceptional / 200 Ayer Road / Suite 200 / Harvard, MA 01451 / 978 458 2800




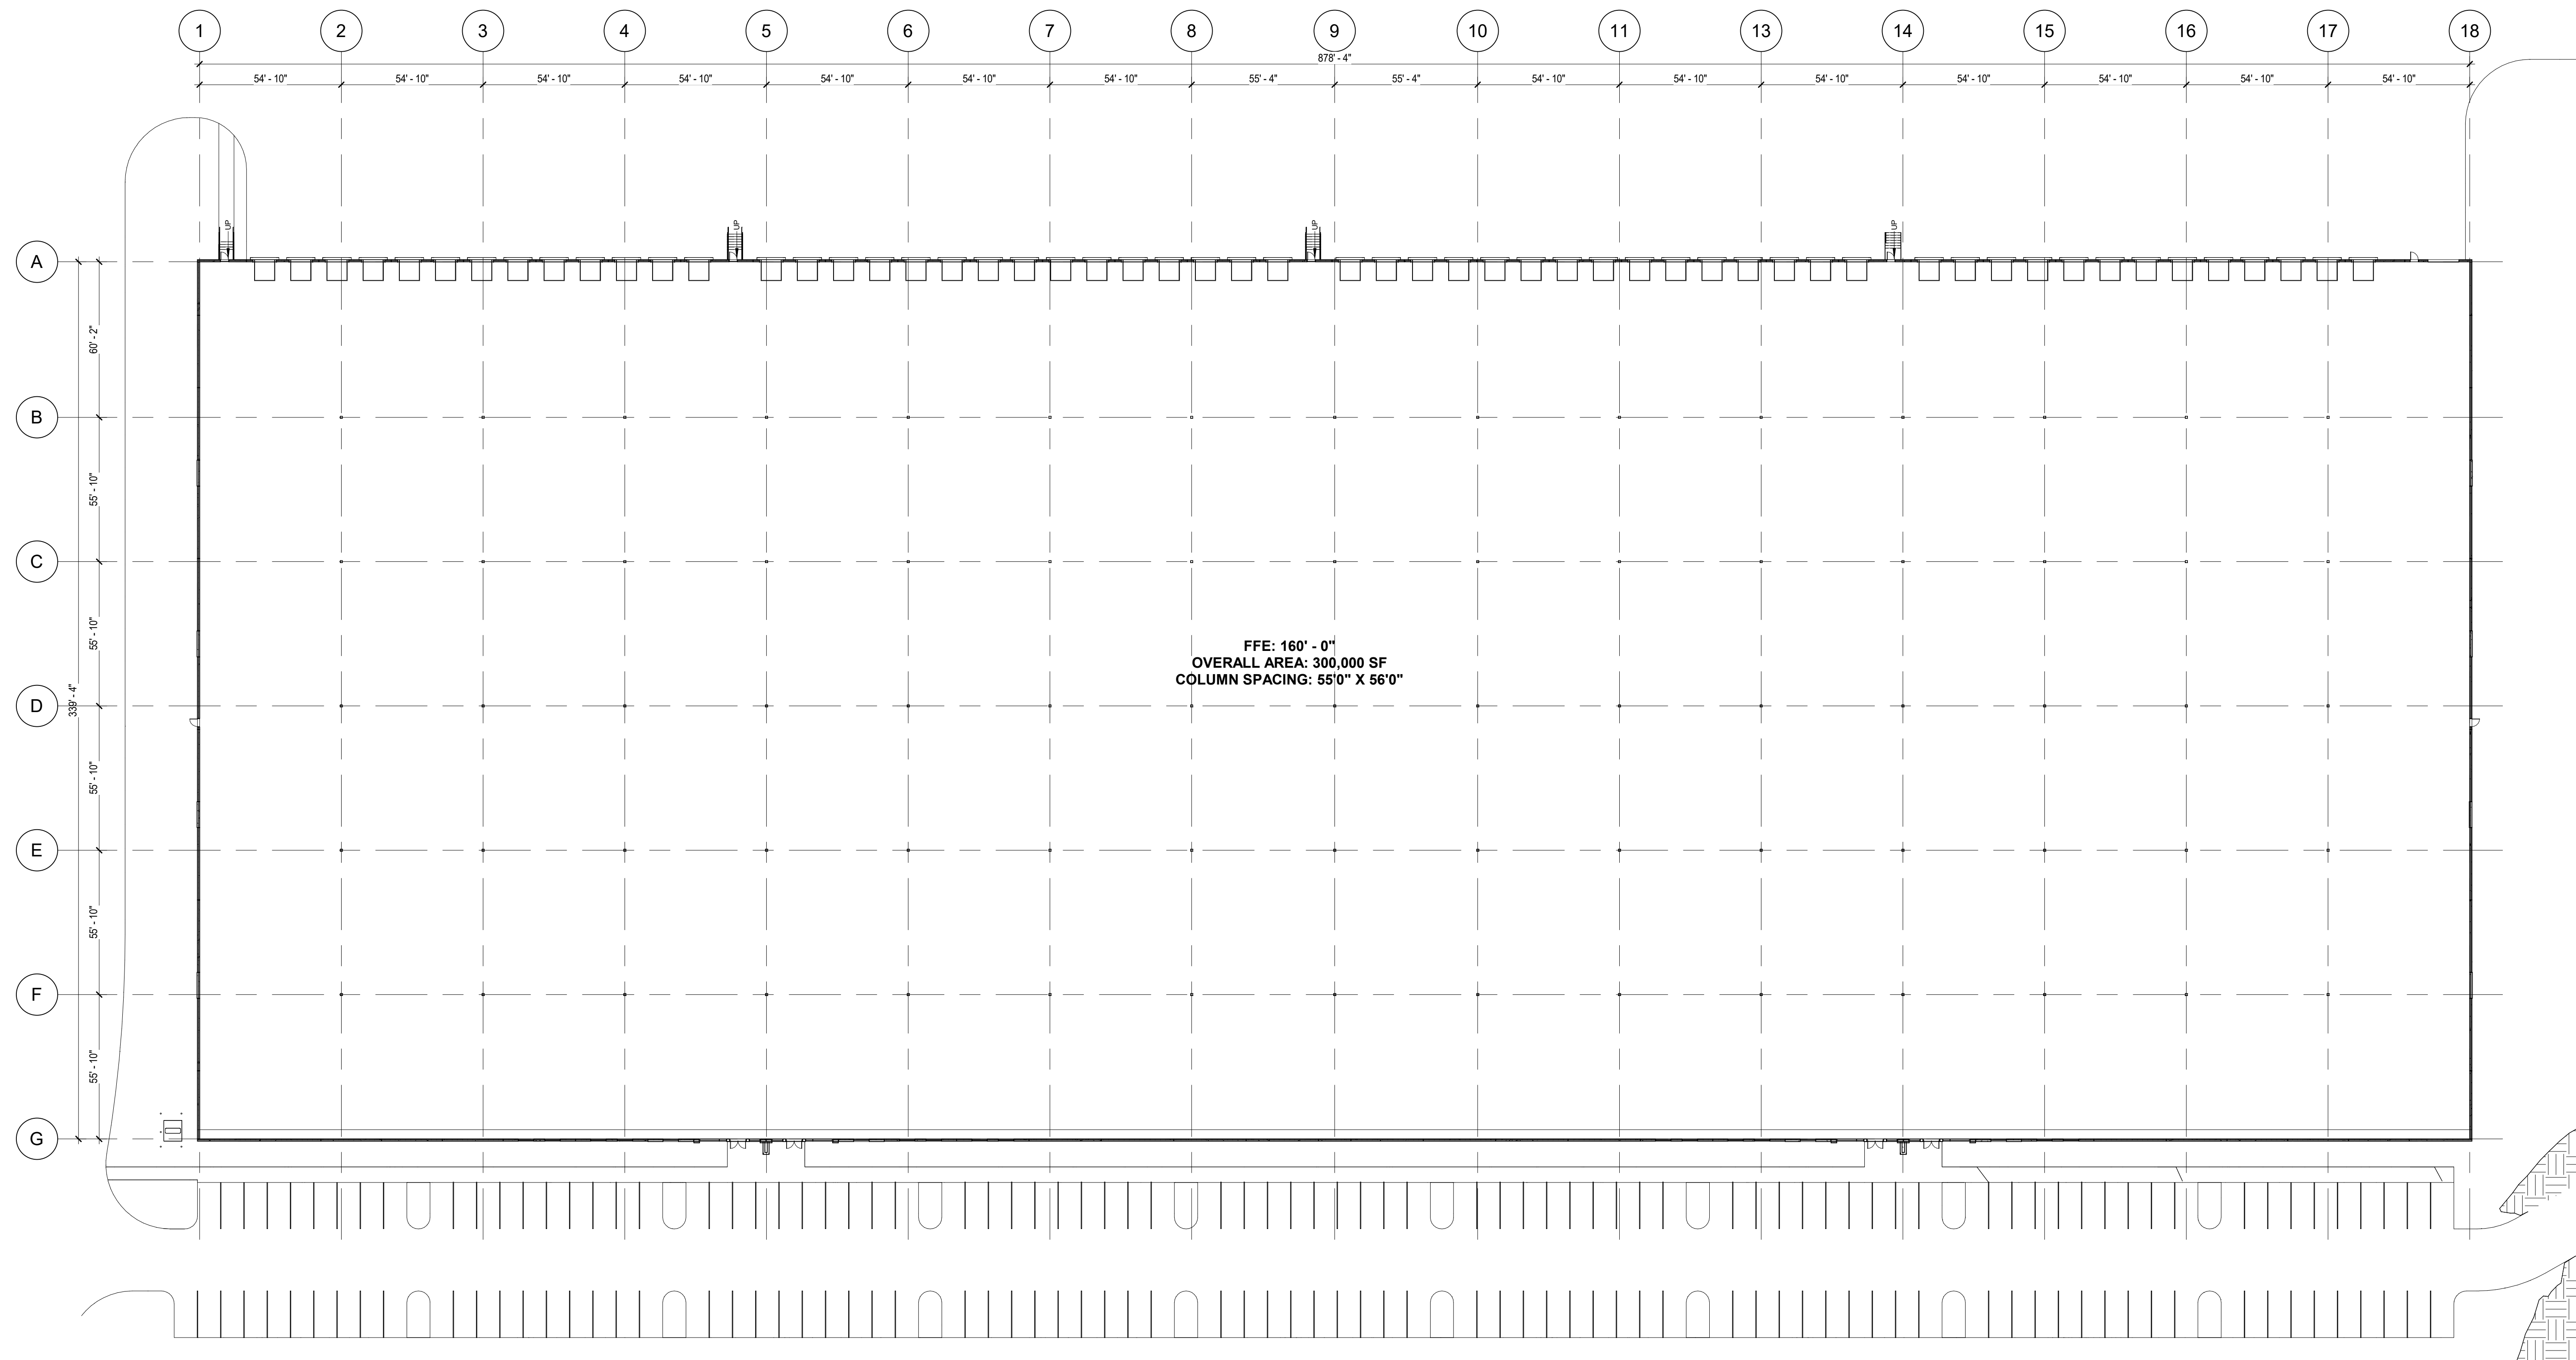

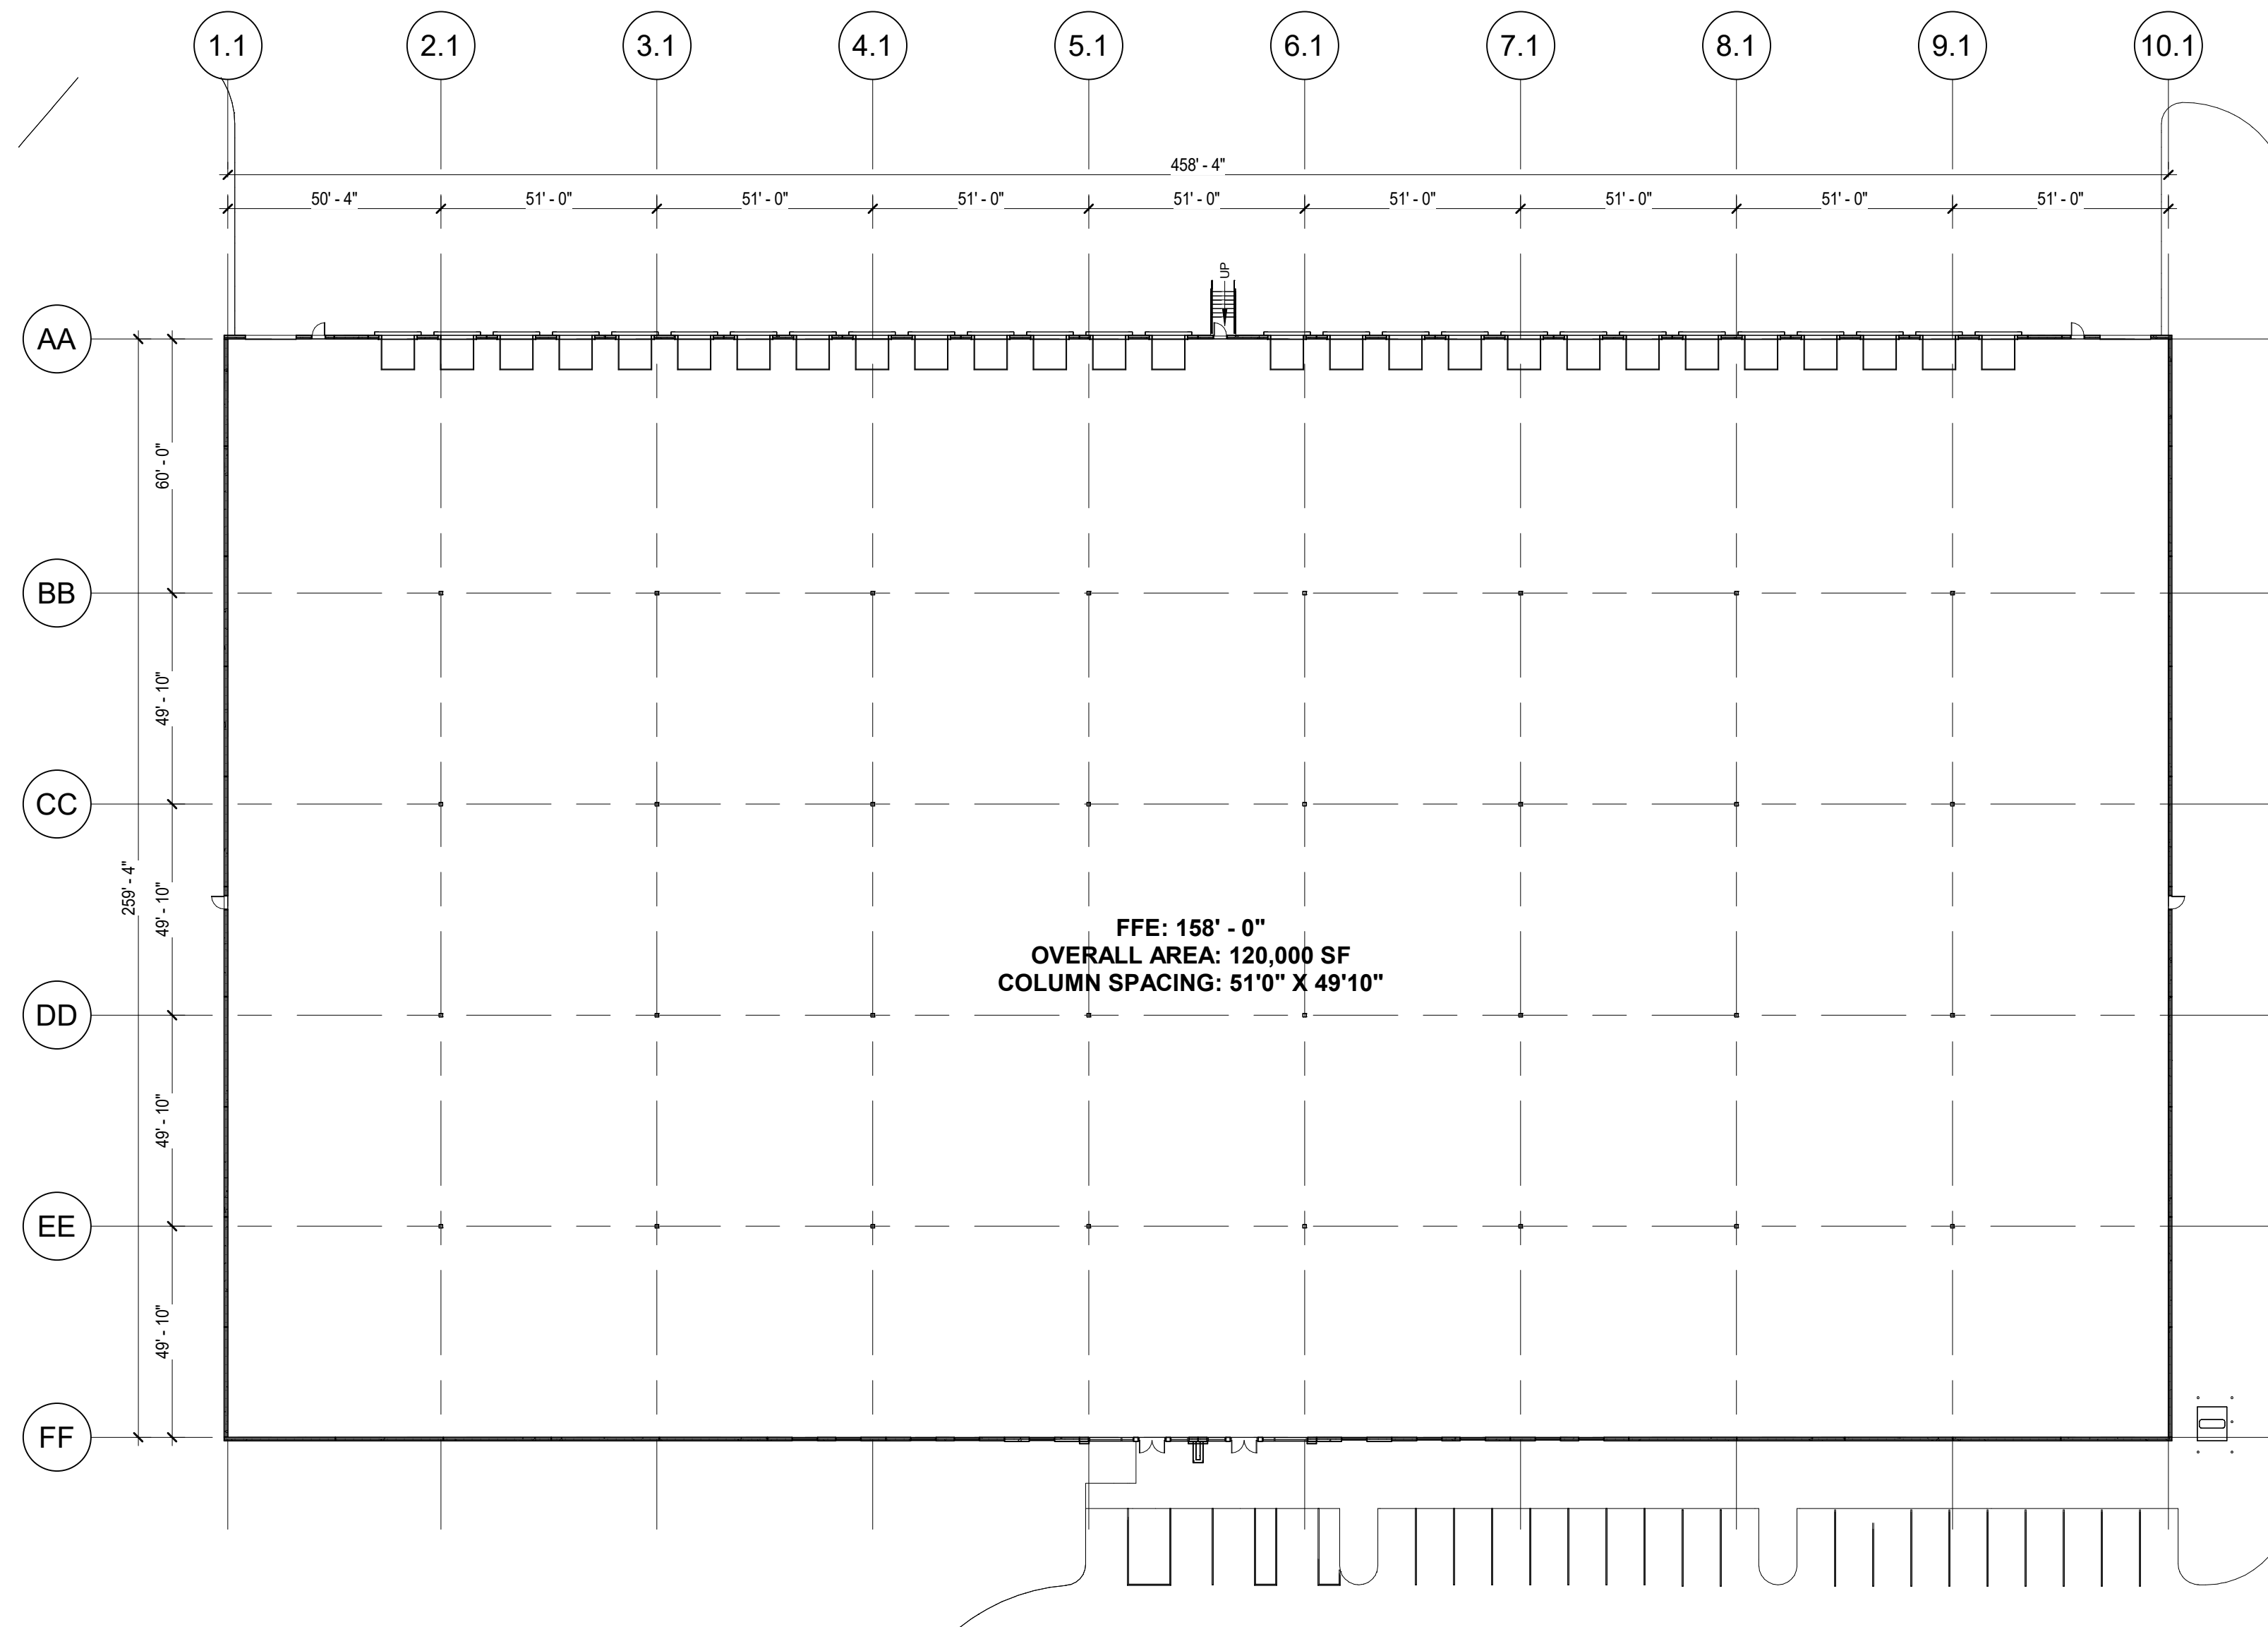


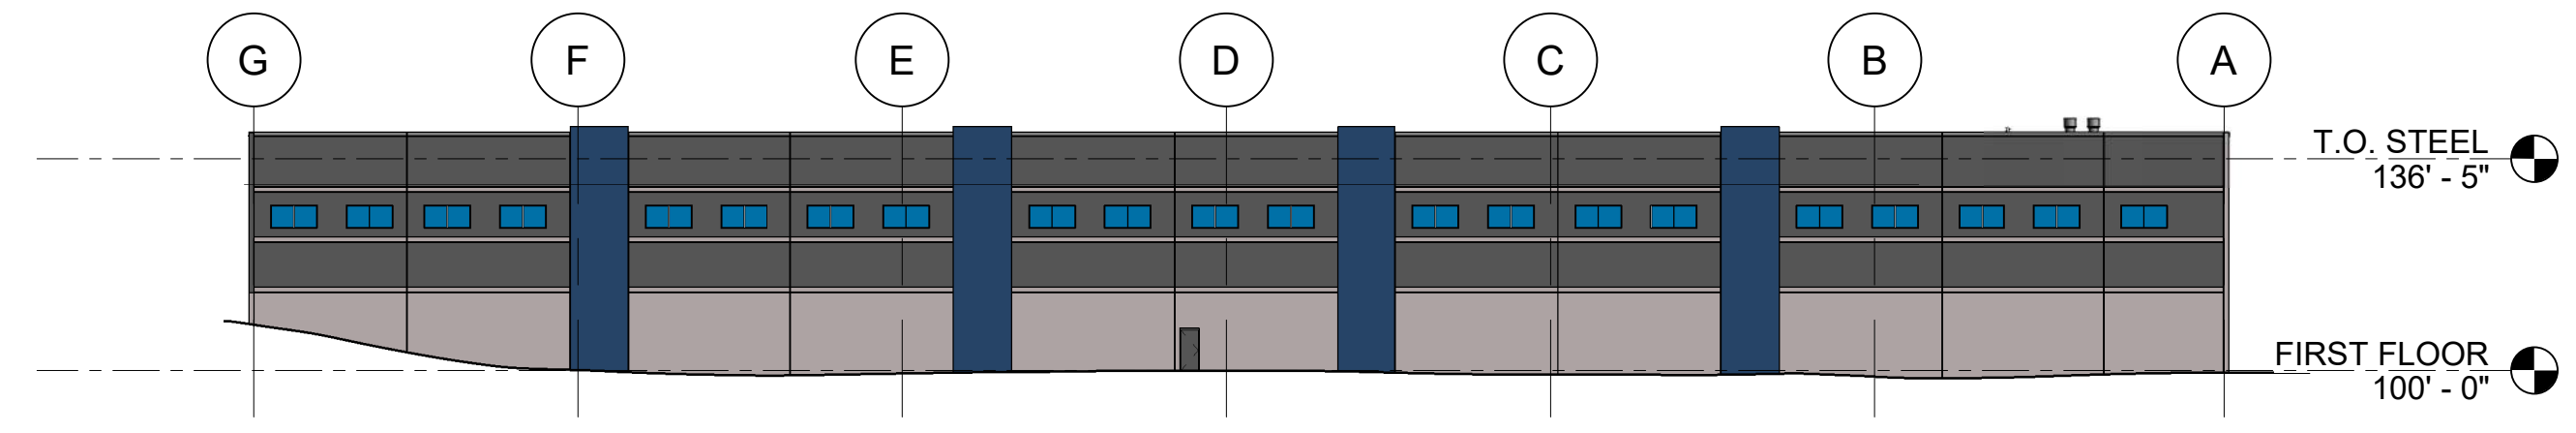


4 EXTERIOR BUILDING 1 ELEVATION - EAST  
SCALE: 1/32" = 1'-0"

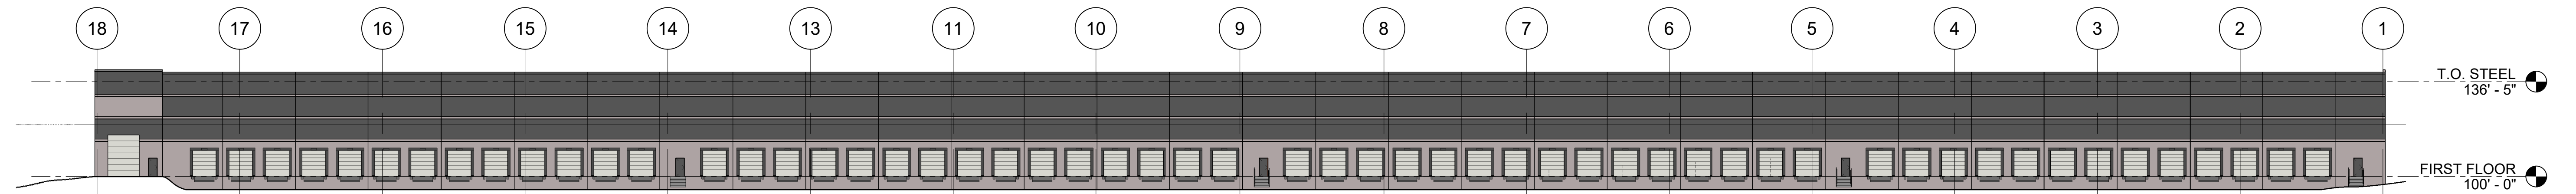


3 EXTERIOR BUILDING 1 ELEVATION - NORTH  
SCALE: 1/32" = 1'-0"

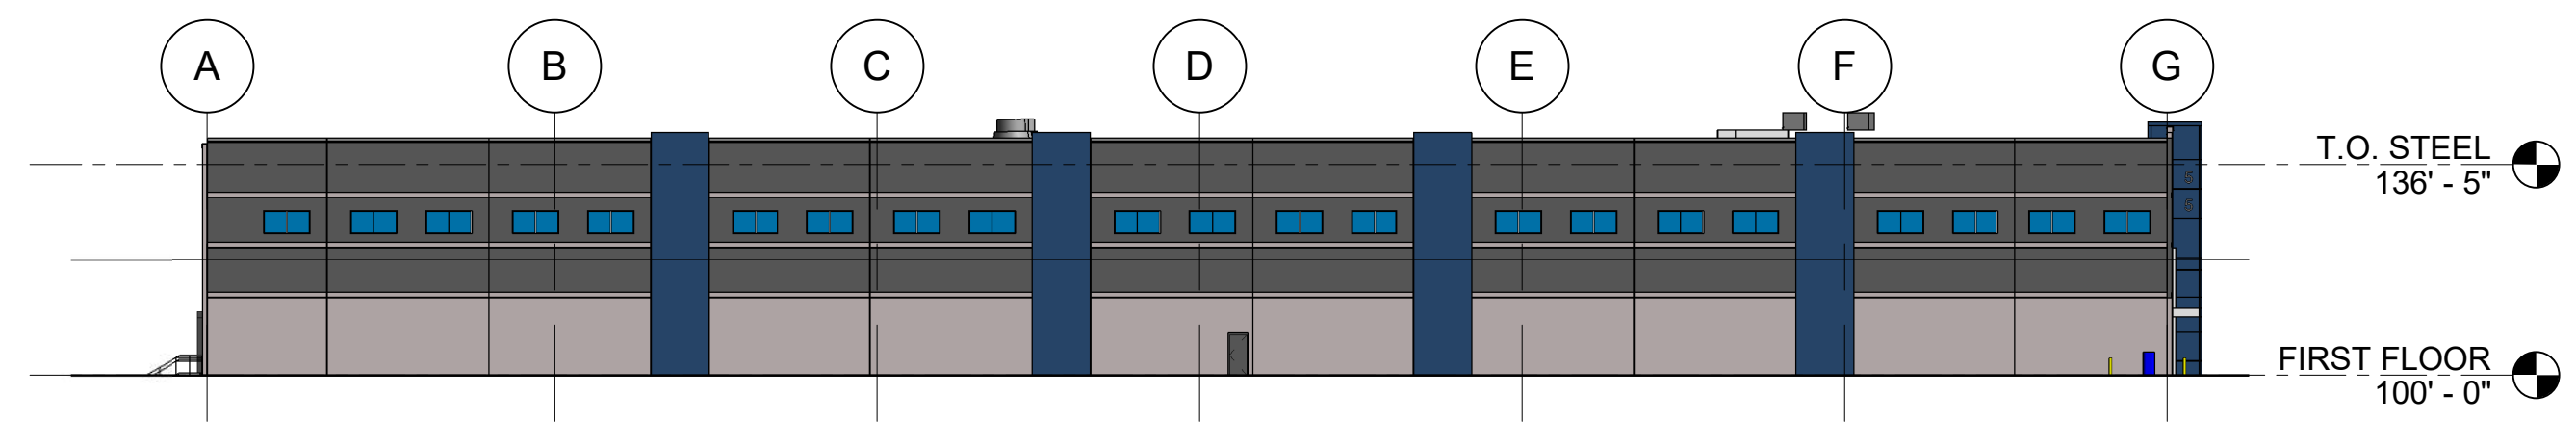


2 EXTERIOR BUILDING 1 ELEVATION - WEST  
SCALE: 1/32" = 1'-0"

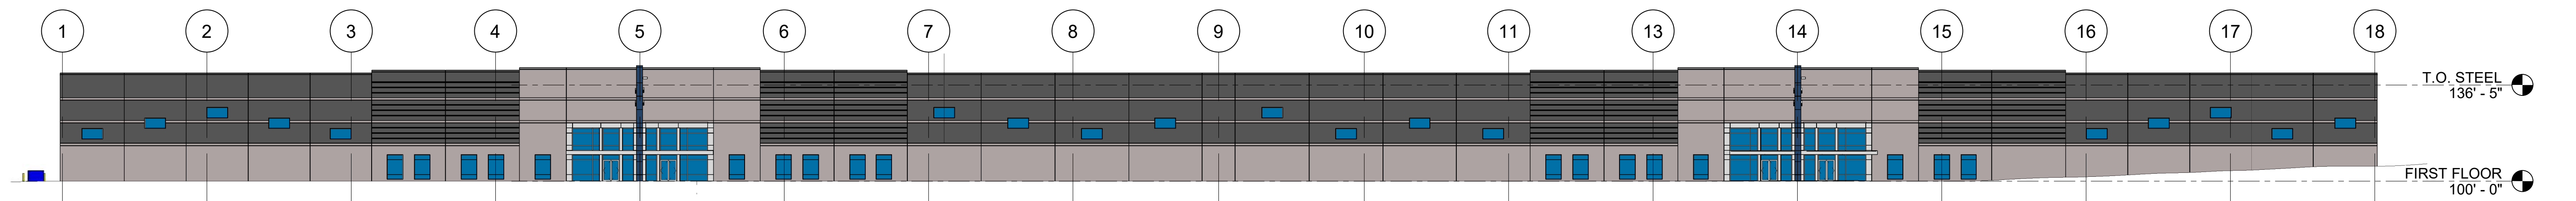


1 EXTERIOR BUILDING 1 ELEVATION - SOUTH  
SCALE: 1/32" = 1'-0"

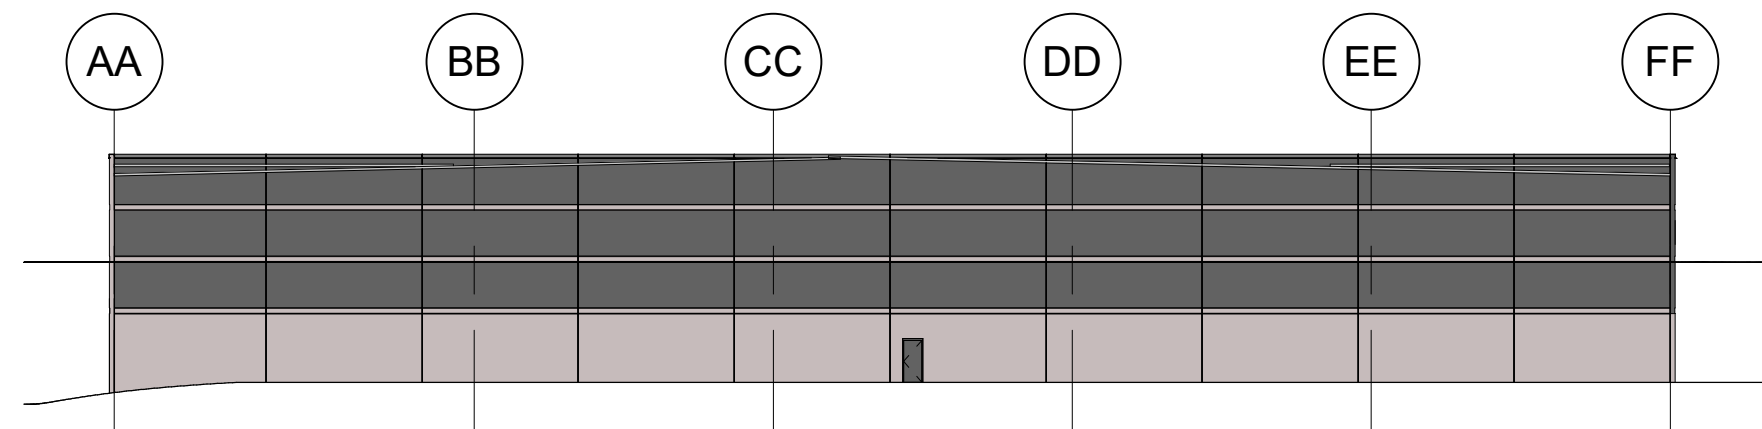


4 EXTERIOR BUILDING 2 ELEVATION - EAST  
SCALE: 1/32" = 1'-0"

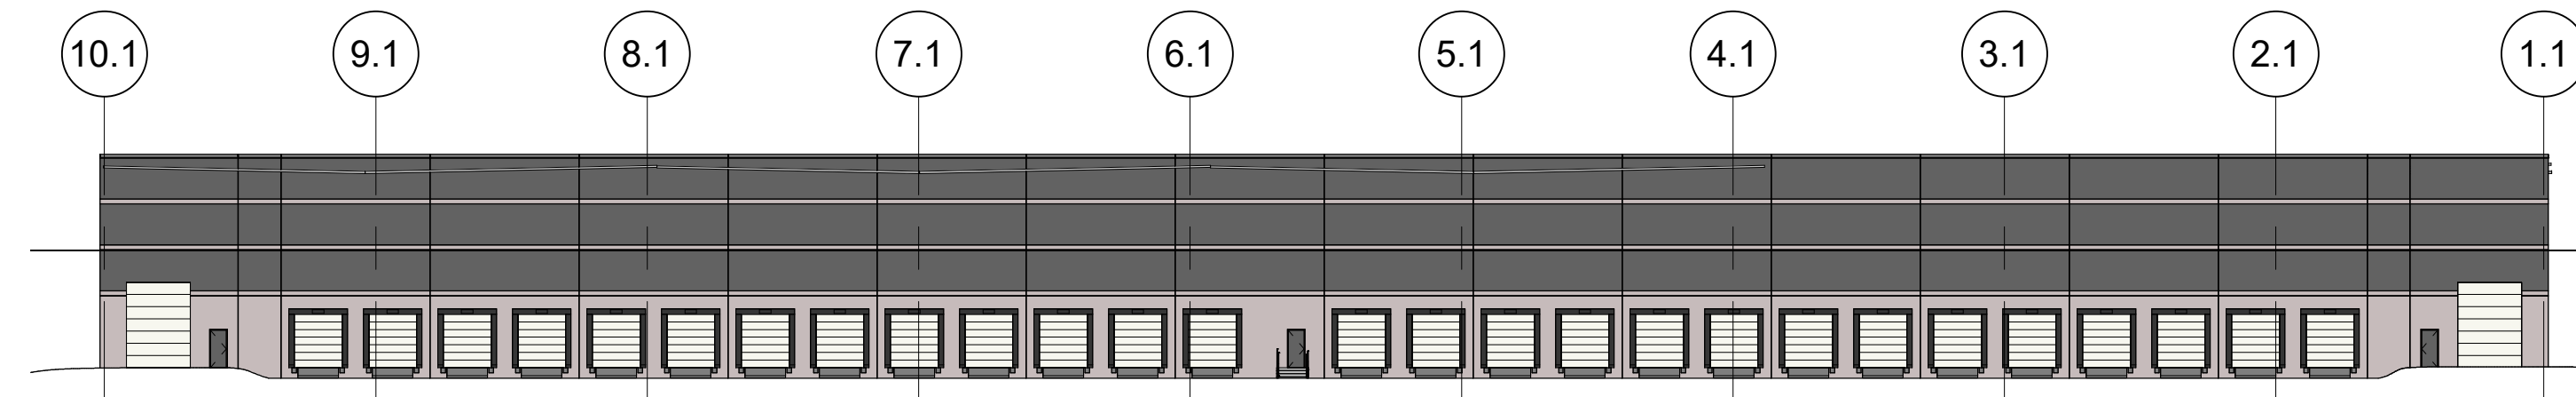

3 EXTERIOR BUILDING 2 ELEVATION - NORTH  
SCALE: 1/32" = 1'-0"

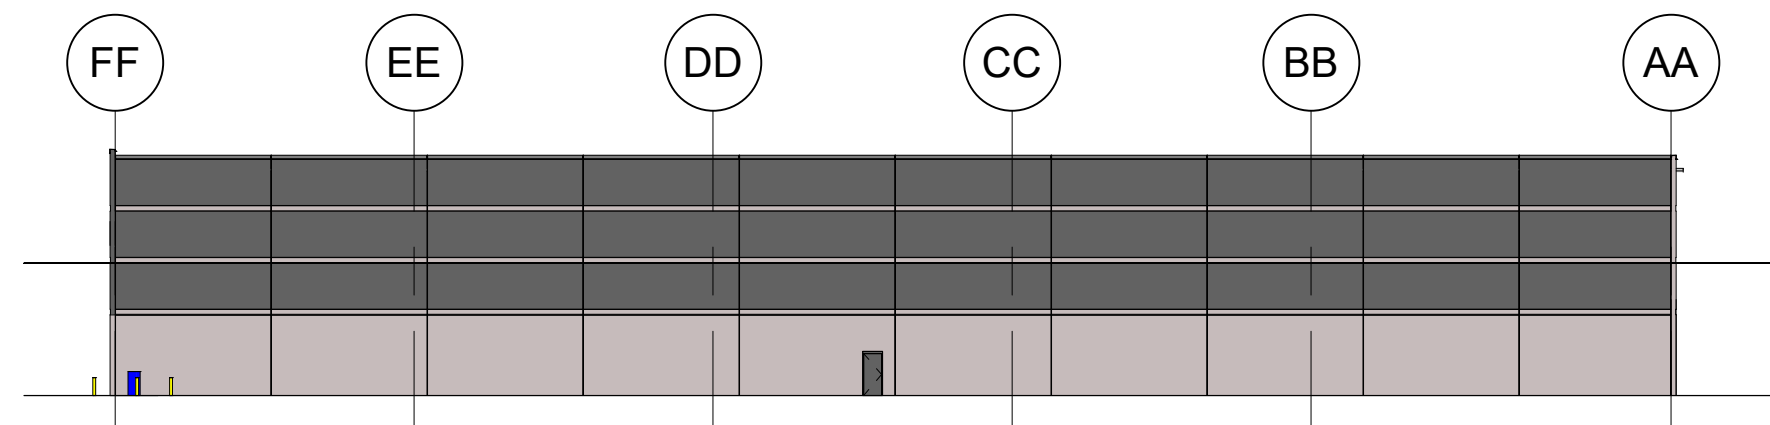

2 EXTERIOR BUILDING 2 ELEVATION - WEST  
SCALE: 1/32" = 1'-0"

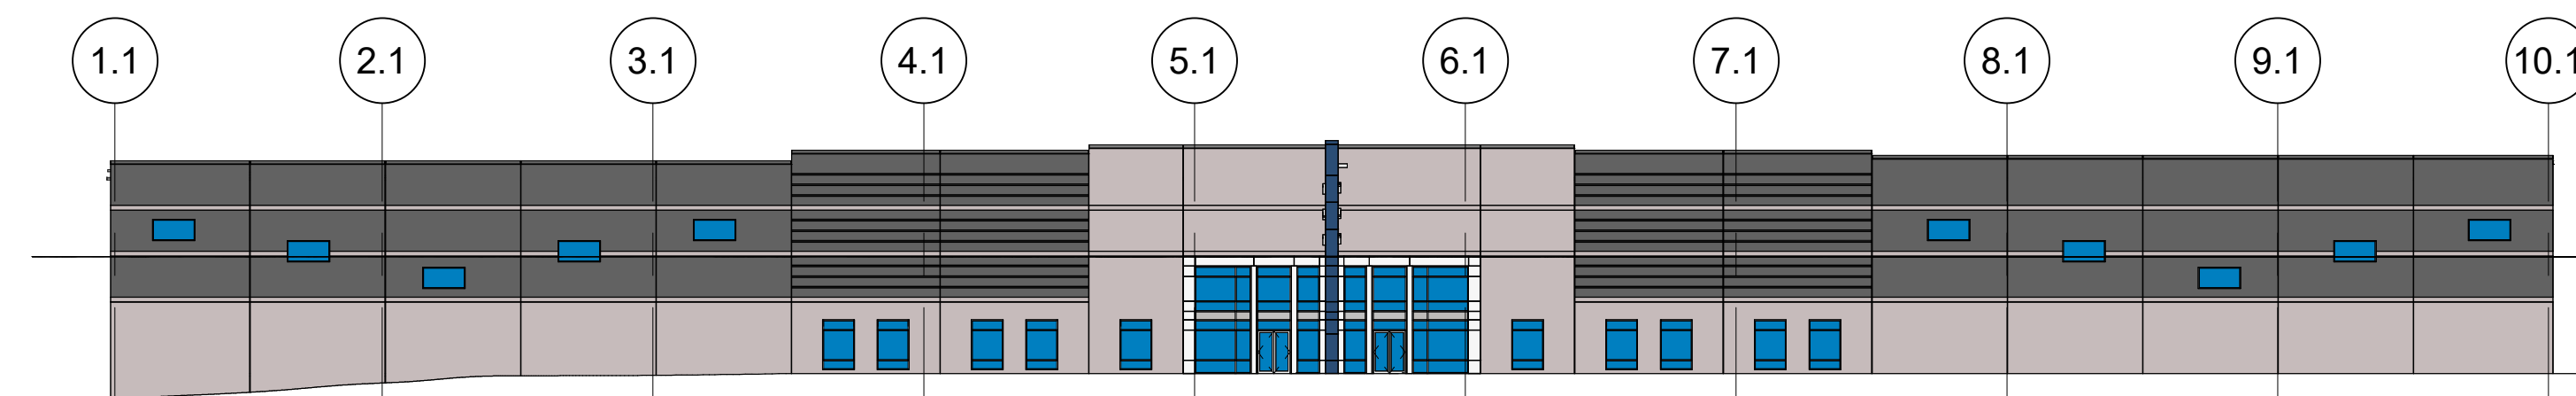

1 EXTERIOR BUILDING 2 ELEVATION SOUTH  
SCALE: 1/32" = 1'-0"