



OPTION 1:

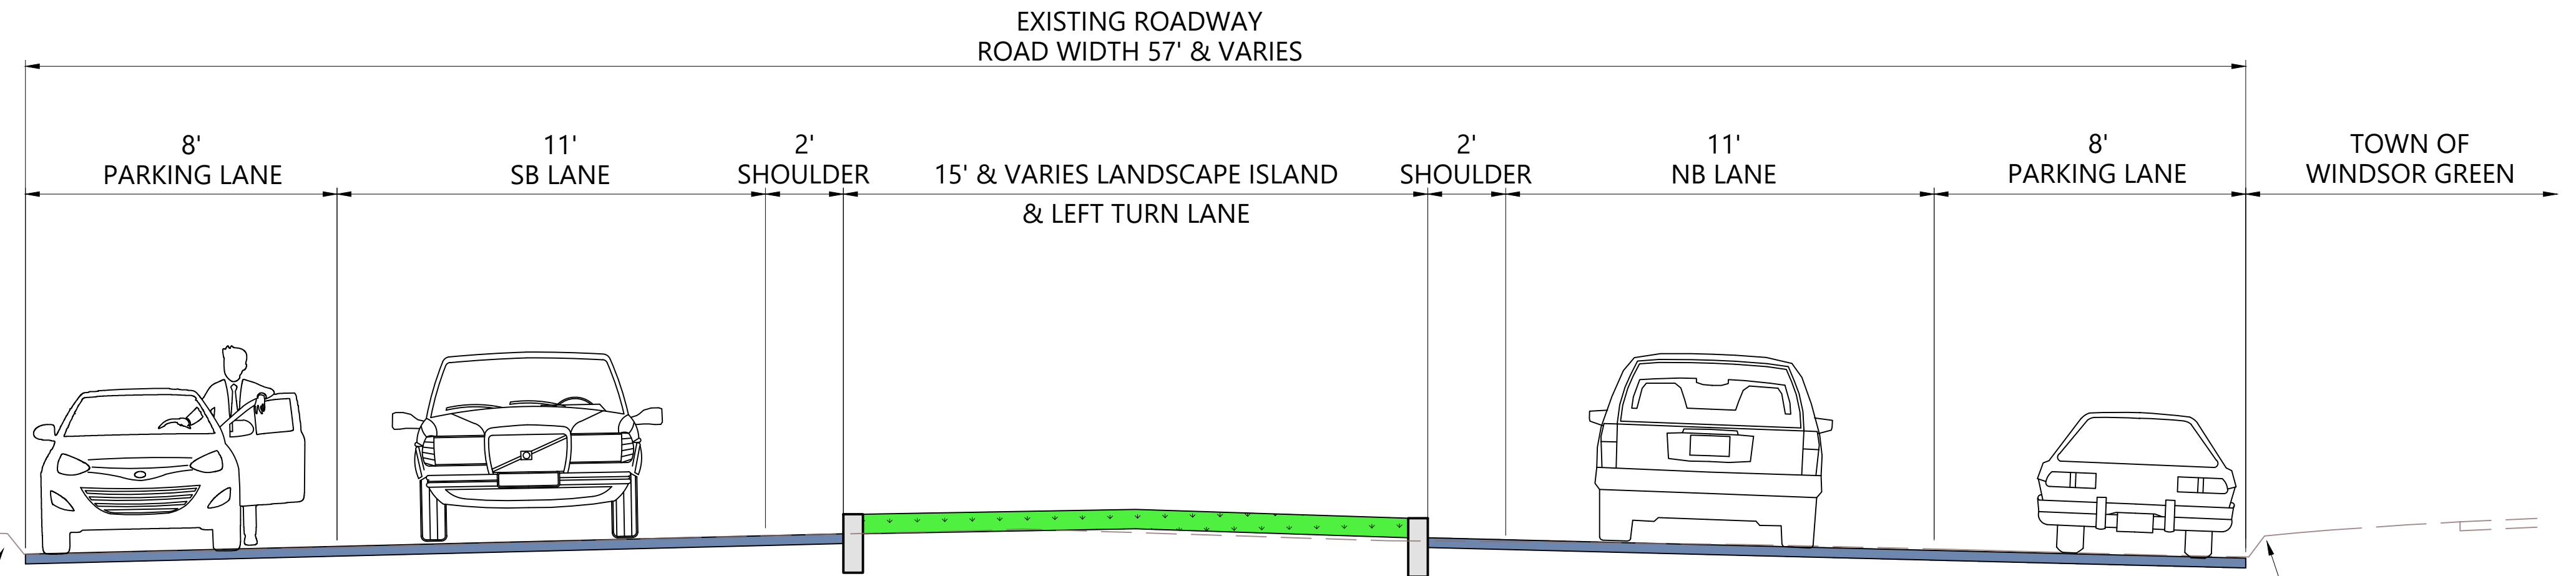


**BROAD STREET - ON STREET
PARKING, NO BIKE LANES**
NOT TO SCALE

OPTION 2:

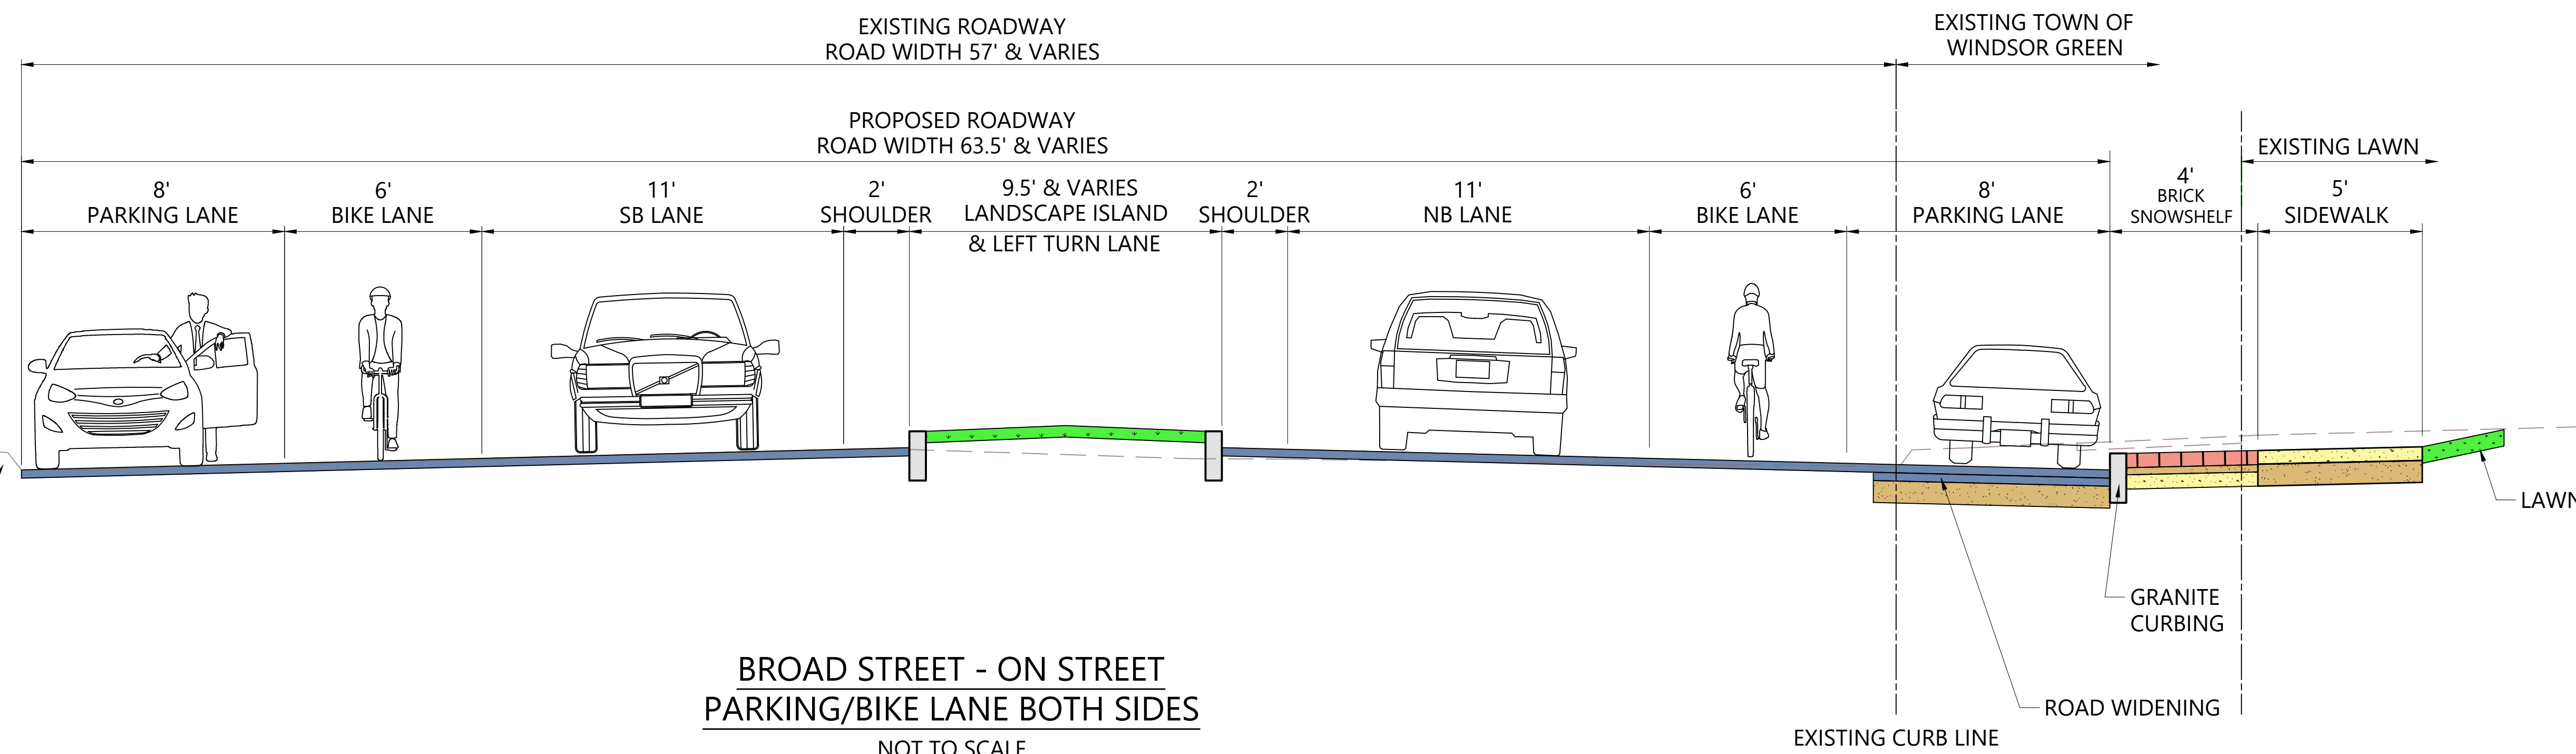

**BROAD STREET - ON STREET
PARKING/BIKE LANE BOTH SIDES**
NOT TO SCALE

OPTION 3:

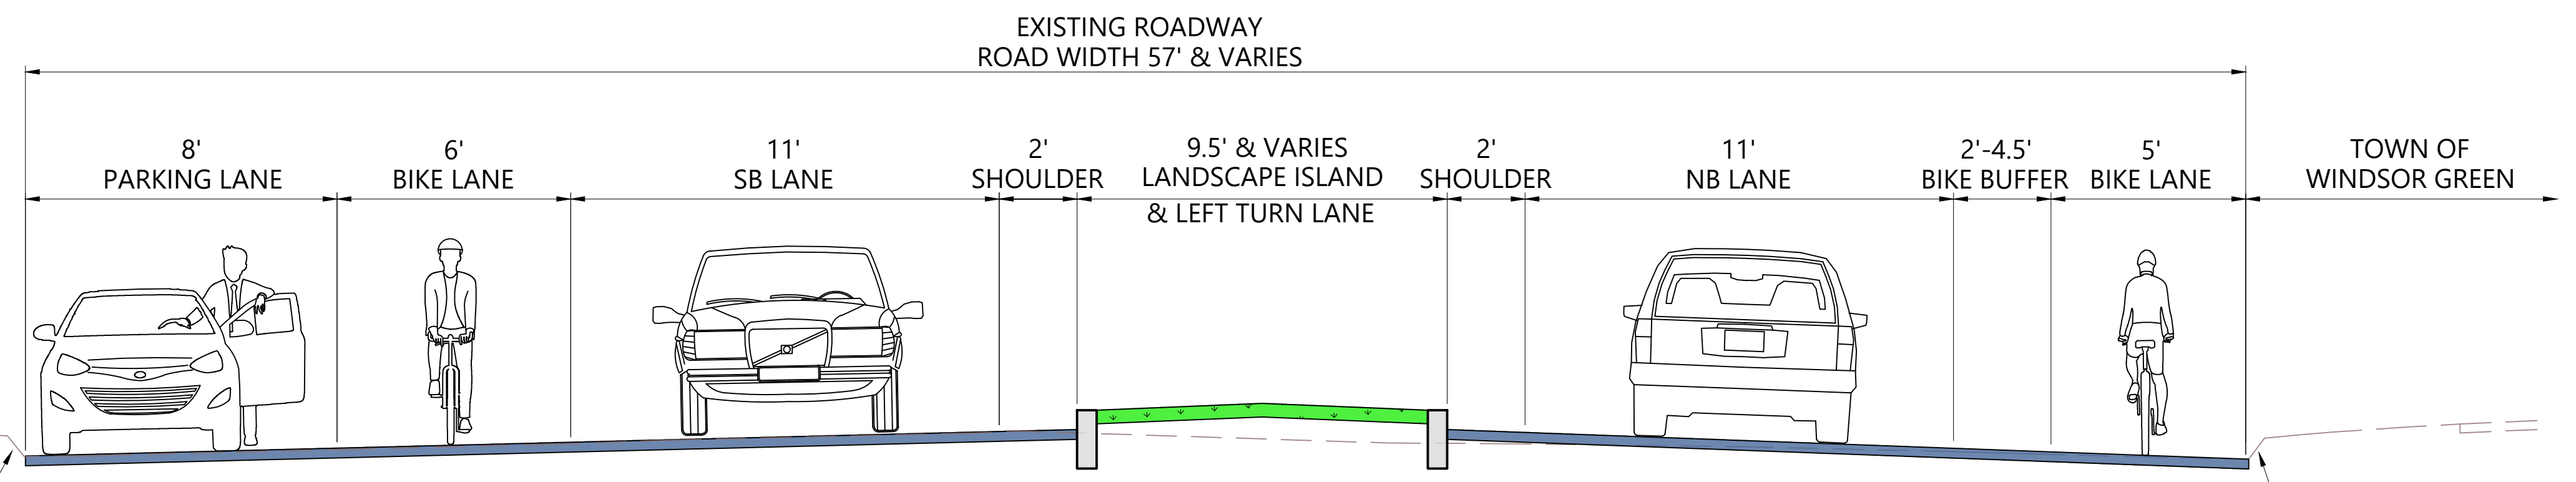

**BROAD STREET - PARKING WEST
SIDE, BIKE LANES BOTH SIDES**
NOT TO SCALE