

Attachment A
Wilson Gateway Park Concept Plan

WILSON GATEWAY PARK

COMMUNITY PARK



1. Parking Lot Rain Garden

2. Community Gardens

3. Food Truck Parking

4. Restrooms

5. Picnic Patio

6. Playgrounds

7. Pavilion

8. Amphitheater Lawn


9. Amphitheater



NOT TO SCALE

WILSON GATEWAY PARK

GARDEN PARK

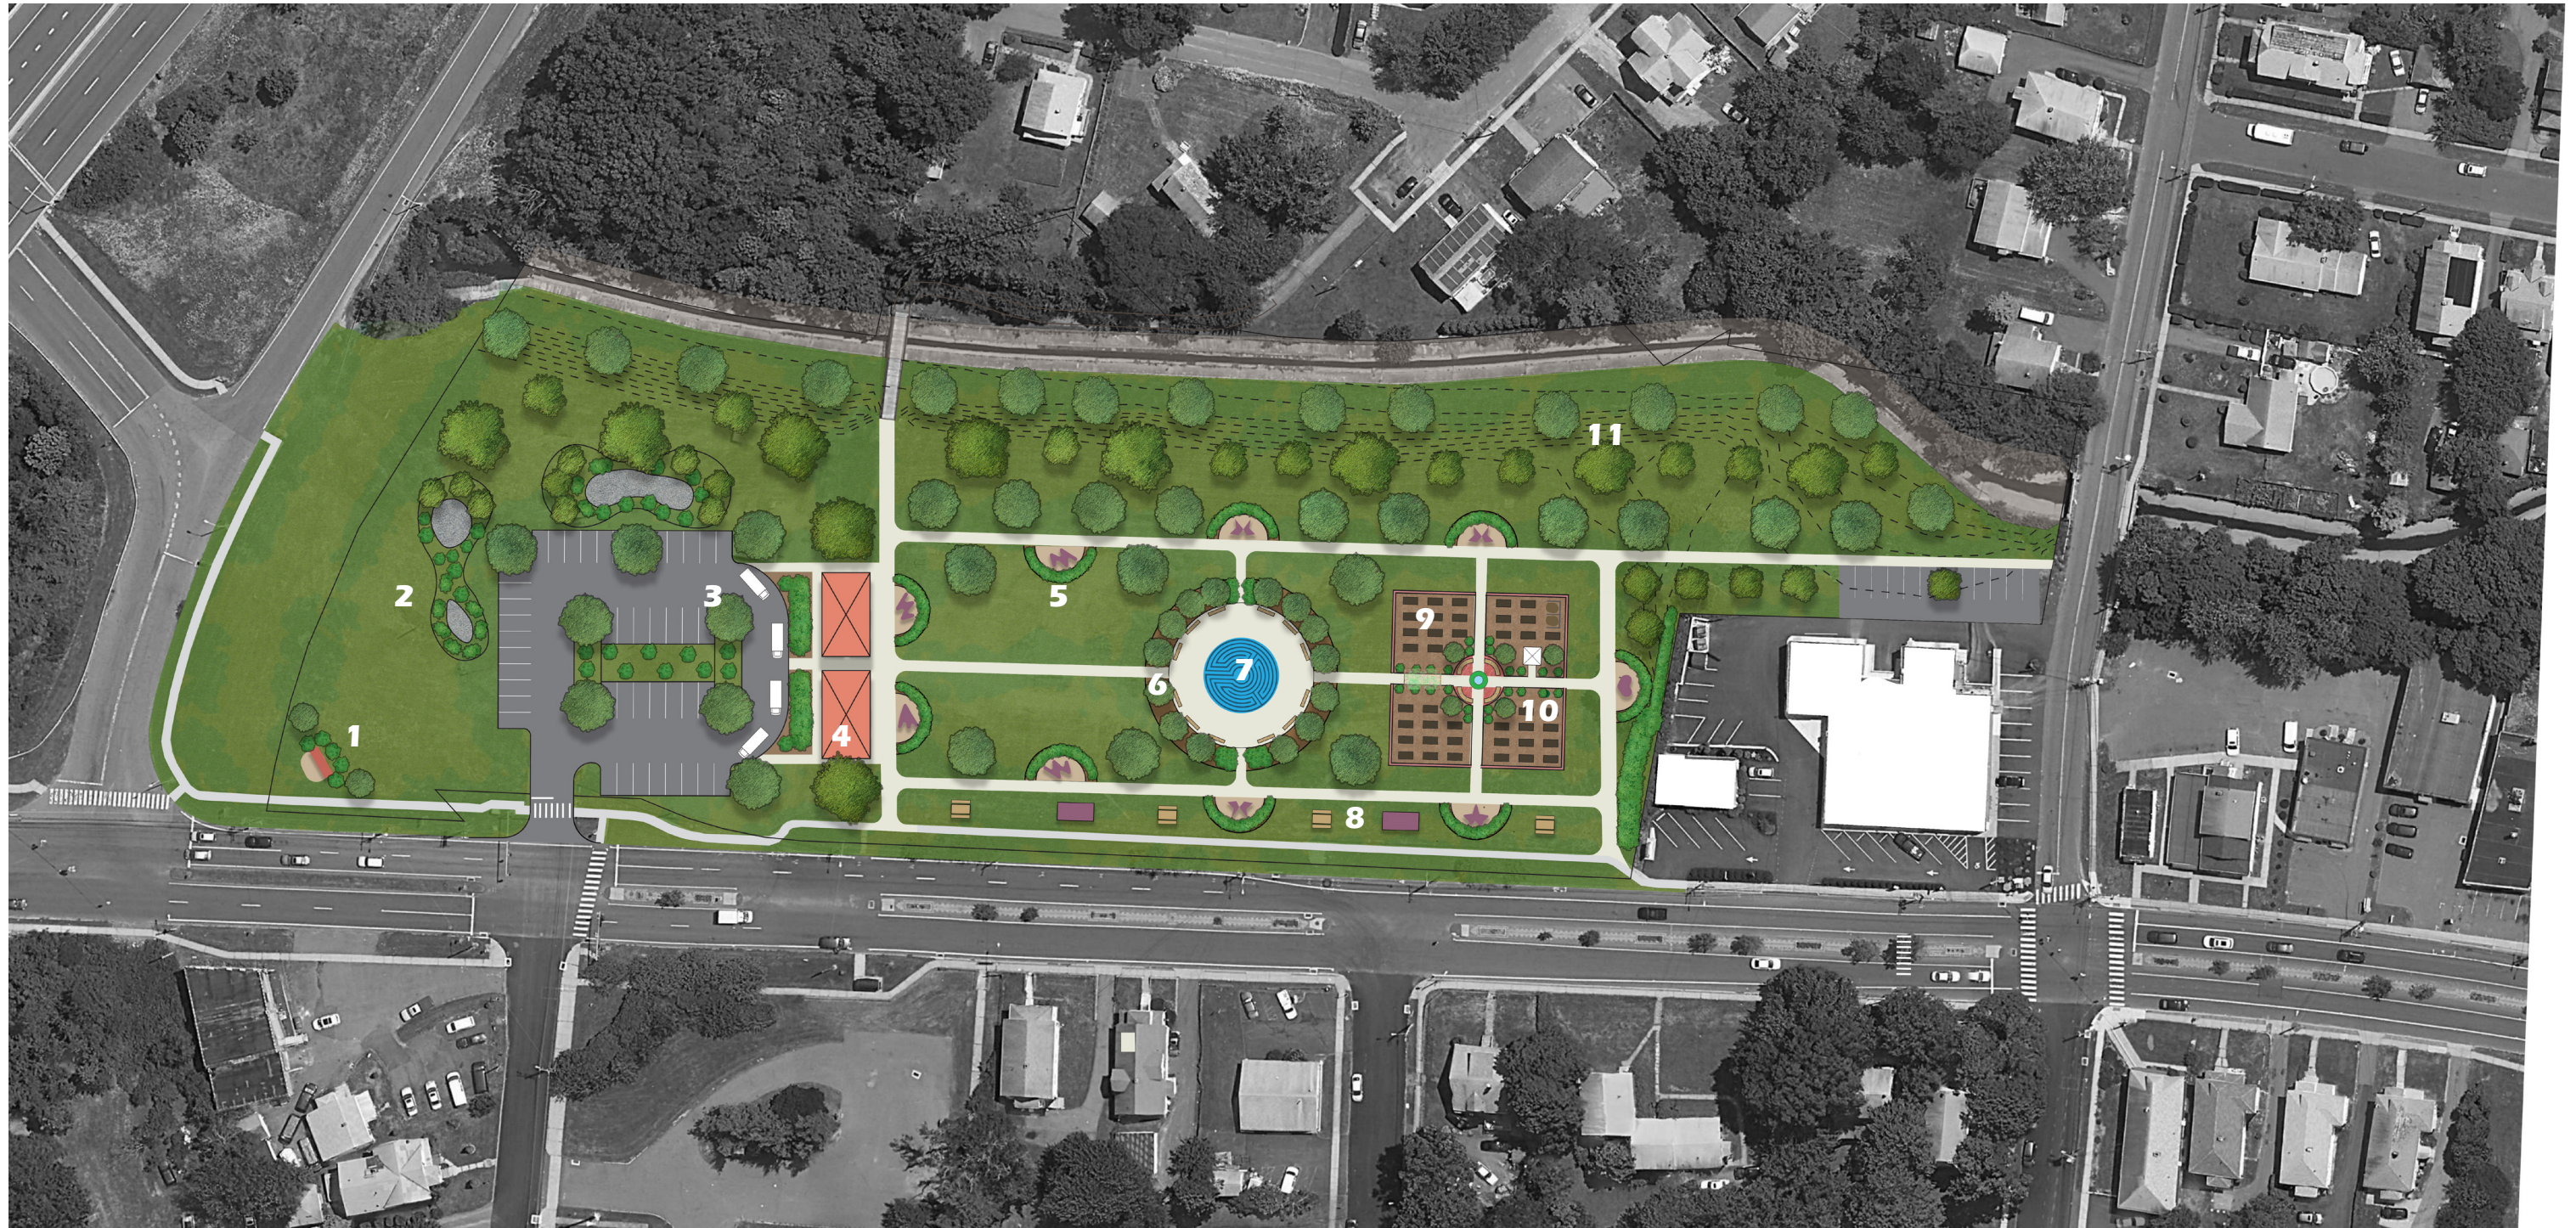

- 1. Gateway Park Monument
- 2. Parking Lot Rain Gardens
- 3. Food Truck Parking

- 4. Picnic Pavilions
- 5. Sculpture / Play Stations
- 6. Central Plaza

- 7. Spray Fountain
- 8. Streetscape Mural
- 9. Community Gardens

- 10. Garden Mini-Plaza
- 11. Deckers Brooke Habitat Restoration



NOT TO SCALE