



ADDENDUM #2

PARTIAL ROOF REPLACEMENT SAGE PARK MIDDLE SCHOOL - PHASE II WINDSOR, CT


Hibbard & Rosa Architects, L.L.C.
Middletown, Connecticut

The following changes, revisions, and/or additions are hereby made a part of the Contract Documents and shall supersede previously issued documents and shall become a part of the contract documents.

Date: April 29, 2024

Detail 3 (Fascia Detail) Sheet A-2, with revised title block attached.

END OF ADDENDUM #2

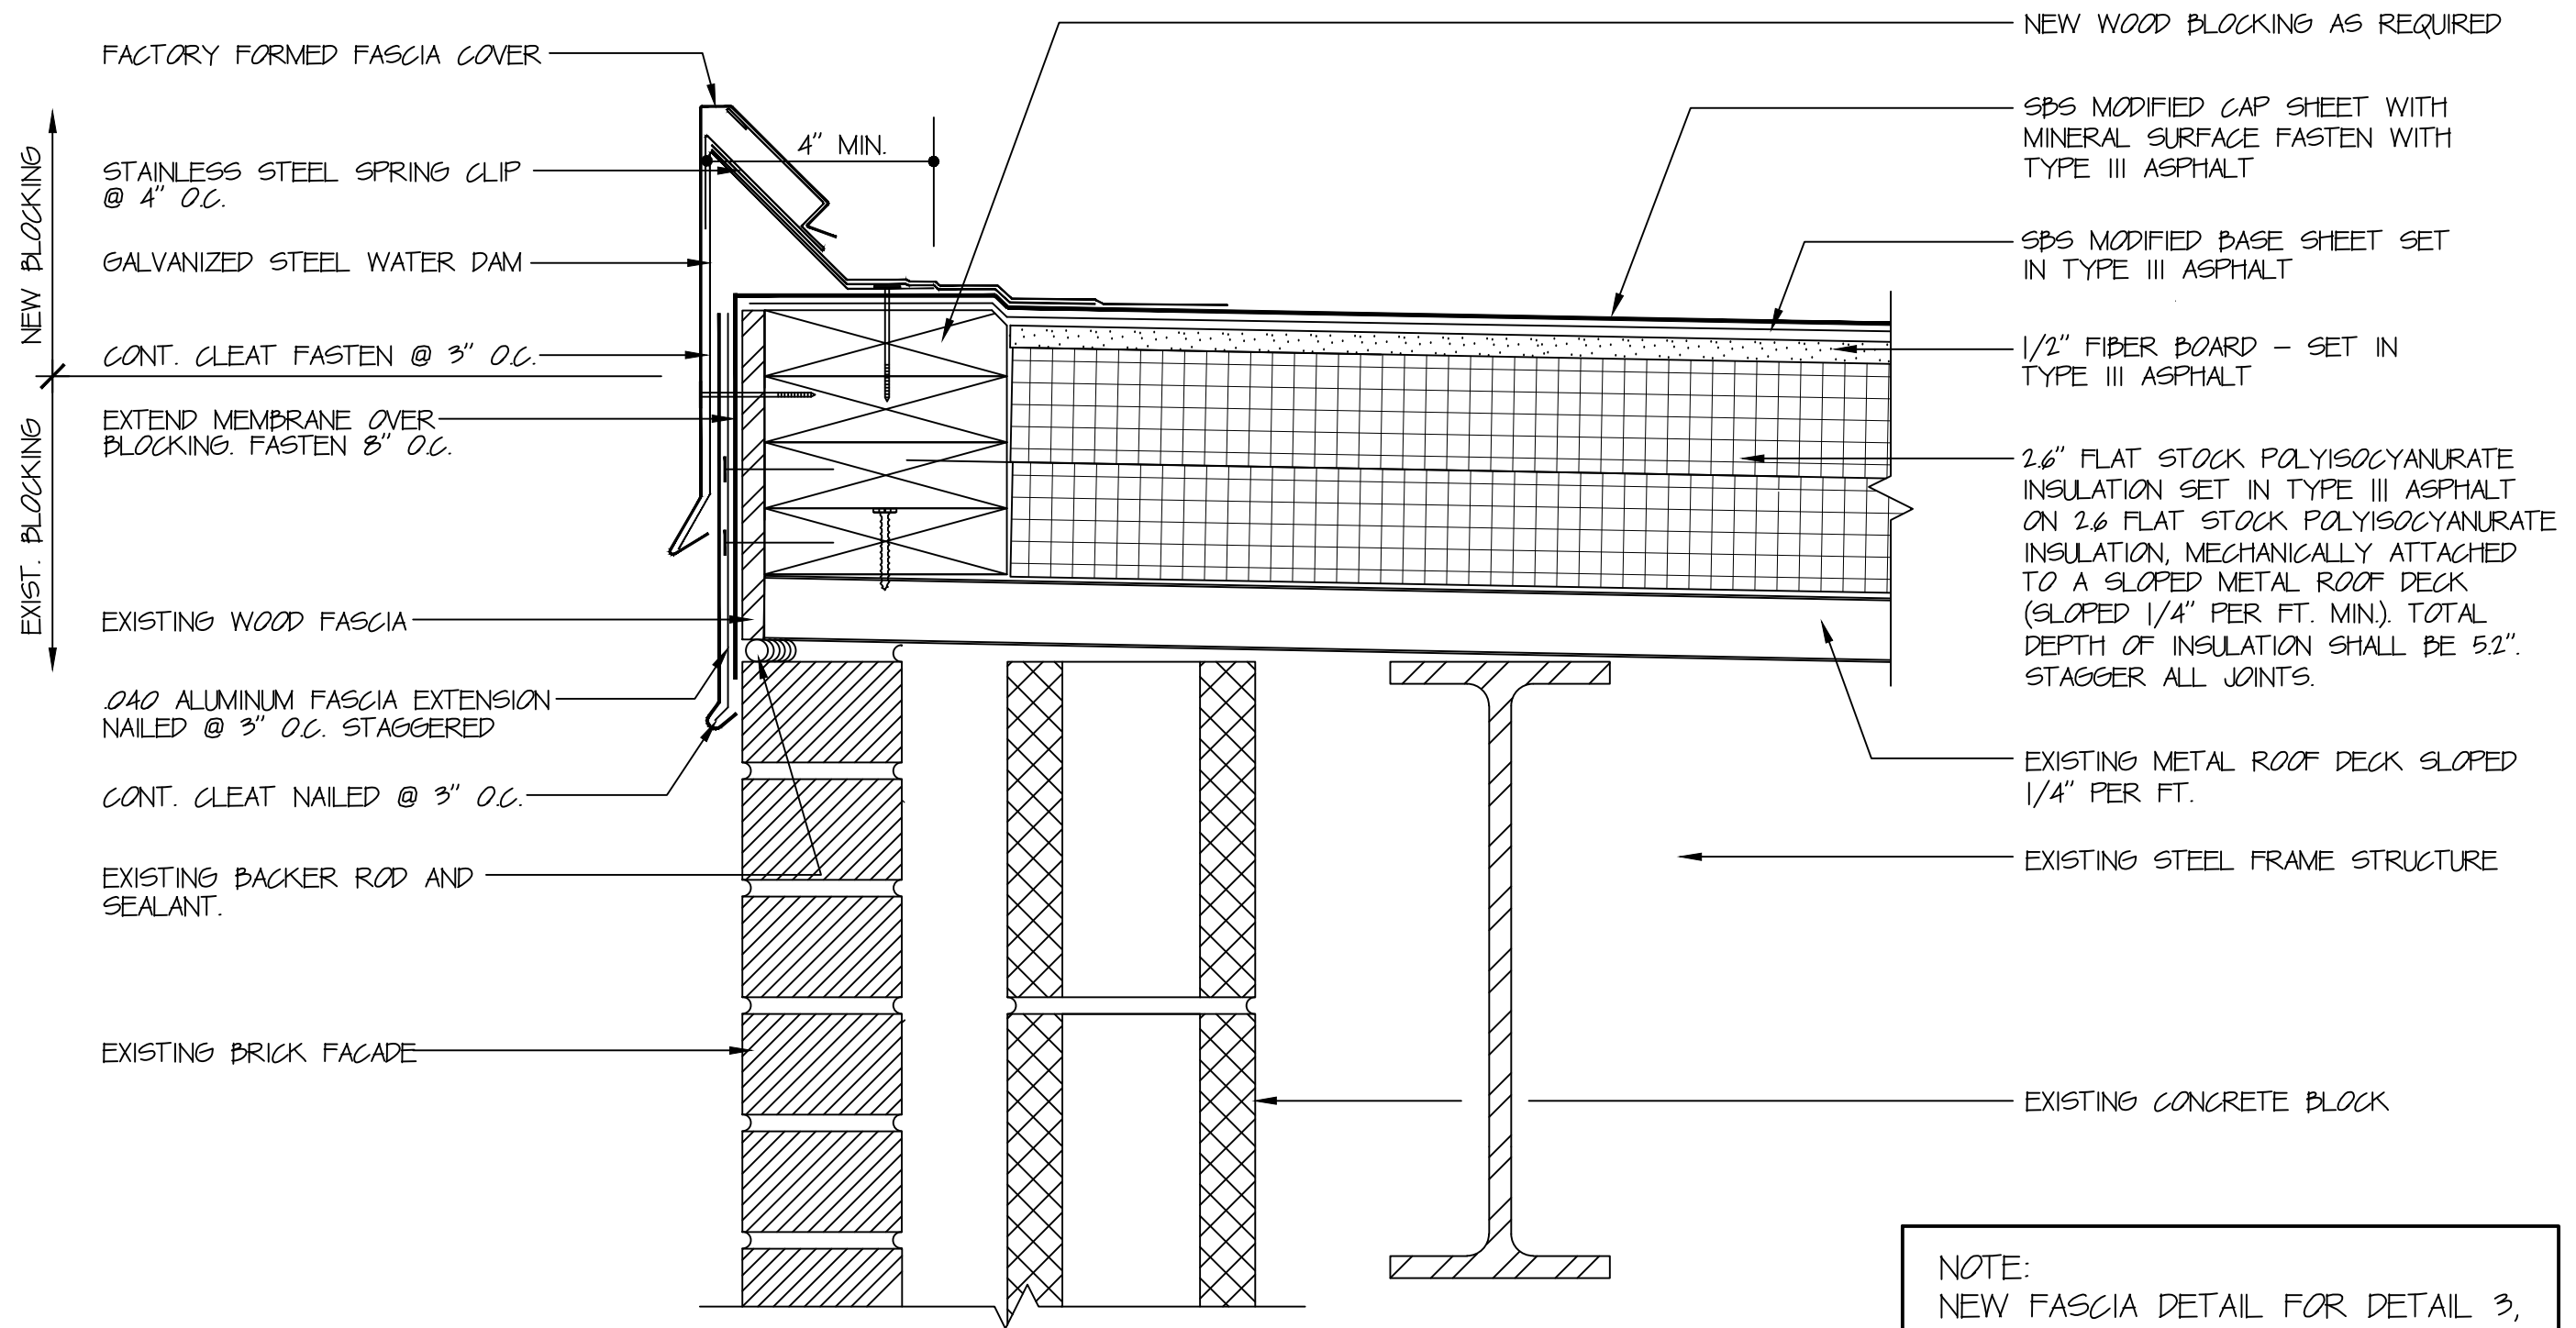

NOTE:
NEW FASCIA DETAIL FOR DETAIL 3,
SHEET A-2

1 FASCIA DETAIL
3" = 1'-0"

PARTIAL ROOF REPLACEMENT FOR
SAGE PARK MIDDLE SCHOOL
25 SAGE PARK ROAD - WINDSOR, CT

PROJECT DATA:
STATE: _____
PROJ#: _____
DATE: 04-25-24
CON#: 2022-19

HRA
HIDDARD &
ROSA
ARCHITECTS
100 RIVERVIEW CENTER
MIDDLETOWN, CT
PHONE: (860) 346-1809
EMAIL: hra@hrabz

SK-1