



FRONT ELEVATION

3/32" = 1'-0"  
 JULY 18, 2023  
 © 2023 - GATE 17 ARCHITECTURE, LLC


# DUNFEY LANE APARTMENTS

WINDSOR, CT

A.R. DEVELOPMENT CO.

**GATE17**  
 ARCHITECTURE

2045 ROUTE 35  
 WALL, NEW JERSEY 07719  
 (856) 429-2001

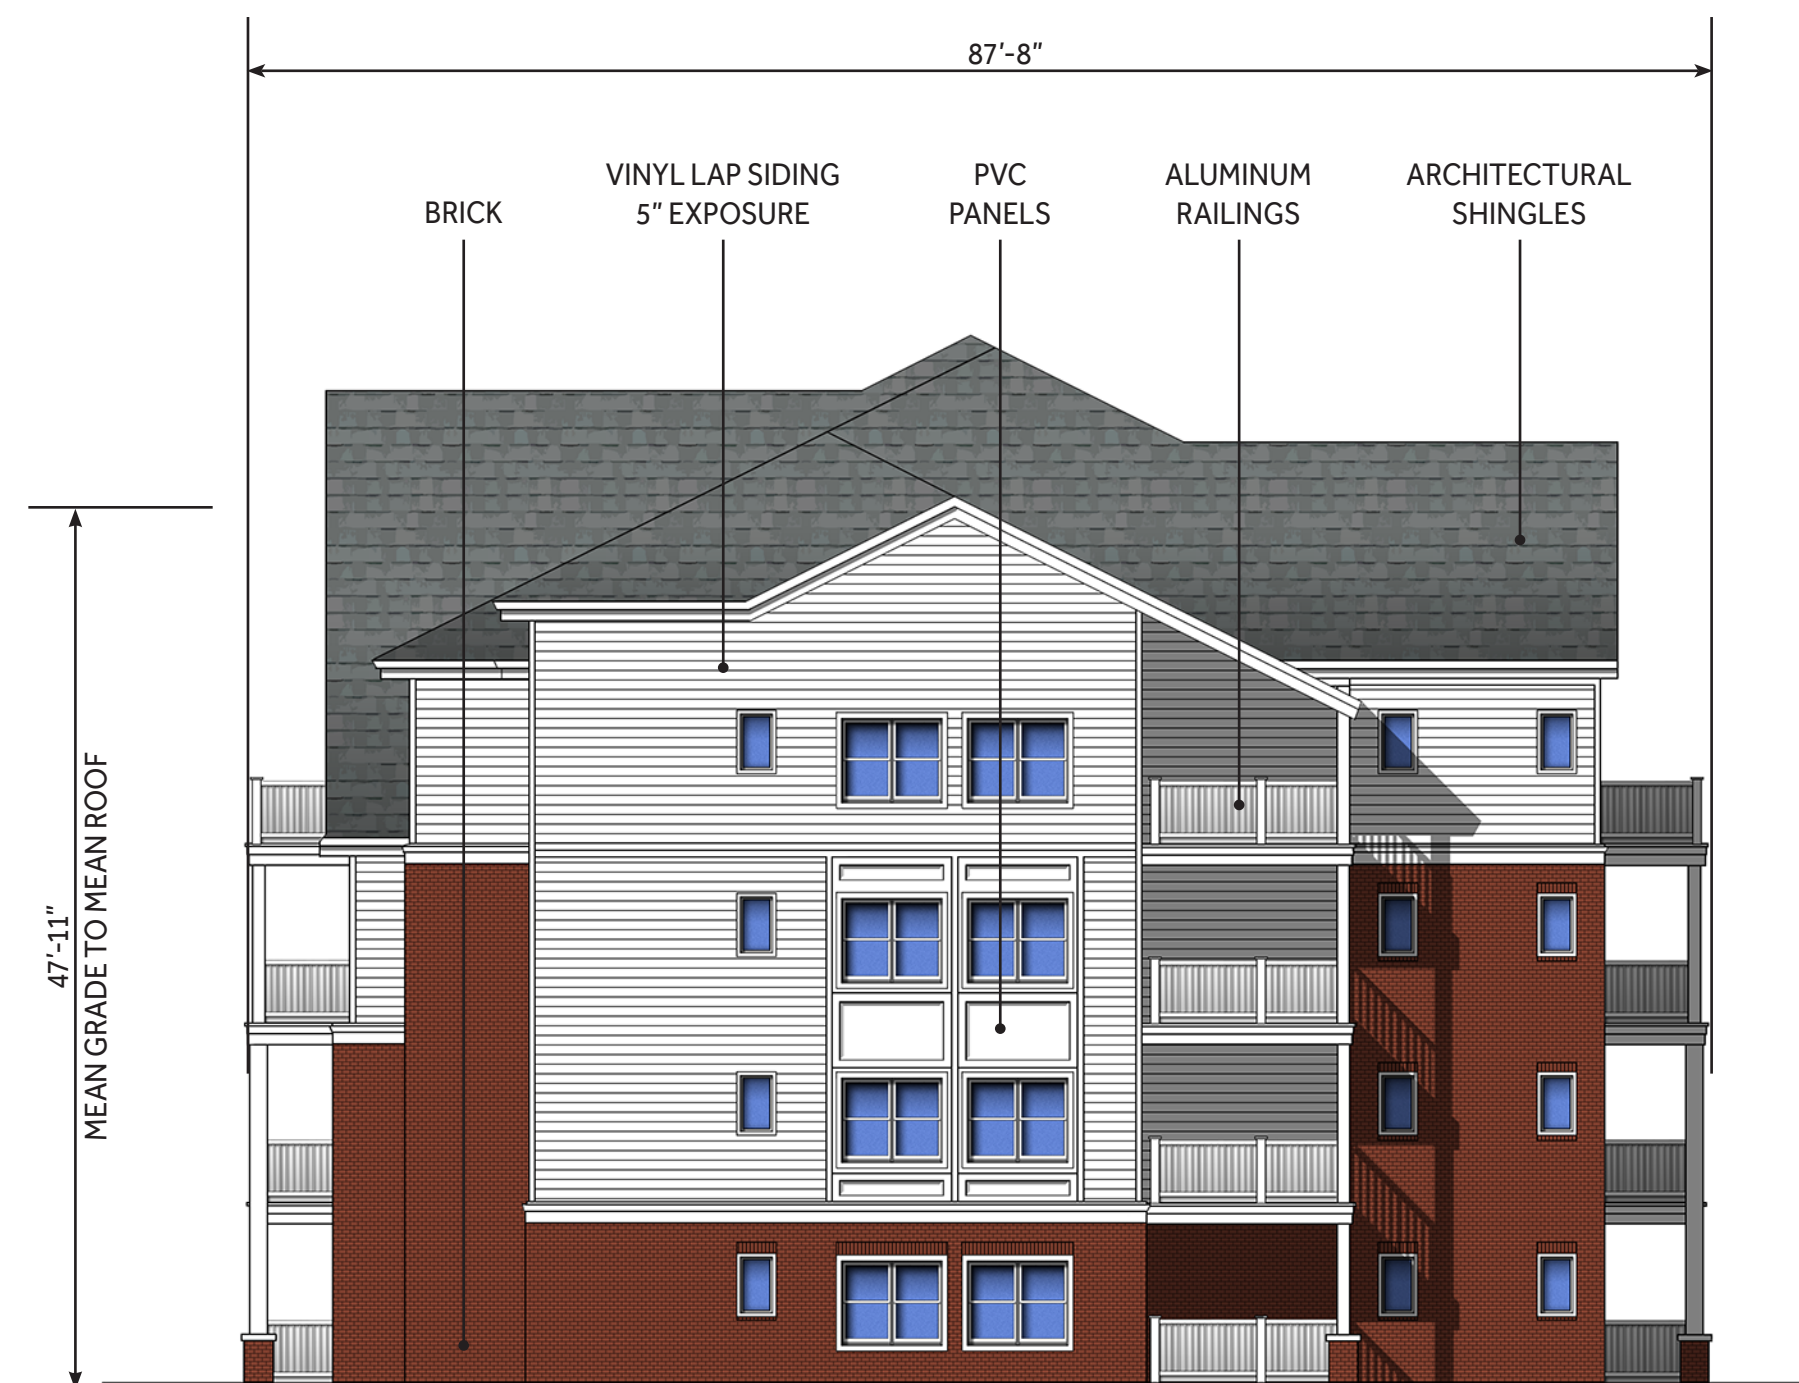

RIGHT SIDE ELEVATION

REAR ELEVATION



LEFT SIDE ELEVATION

3/32" = 1'-0"  
 JULY 18, 2023  
 © 2023 - GATE 17 ARCHITECTURE, LLC