


**MODULE A**  
870 GROSS SQUARE FEET (NOT INCLUDING DECK)

**MODULE B**  
320 GROSS SQUARE FEET

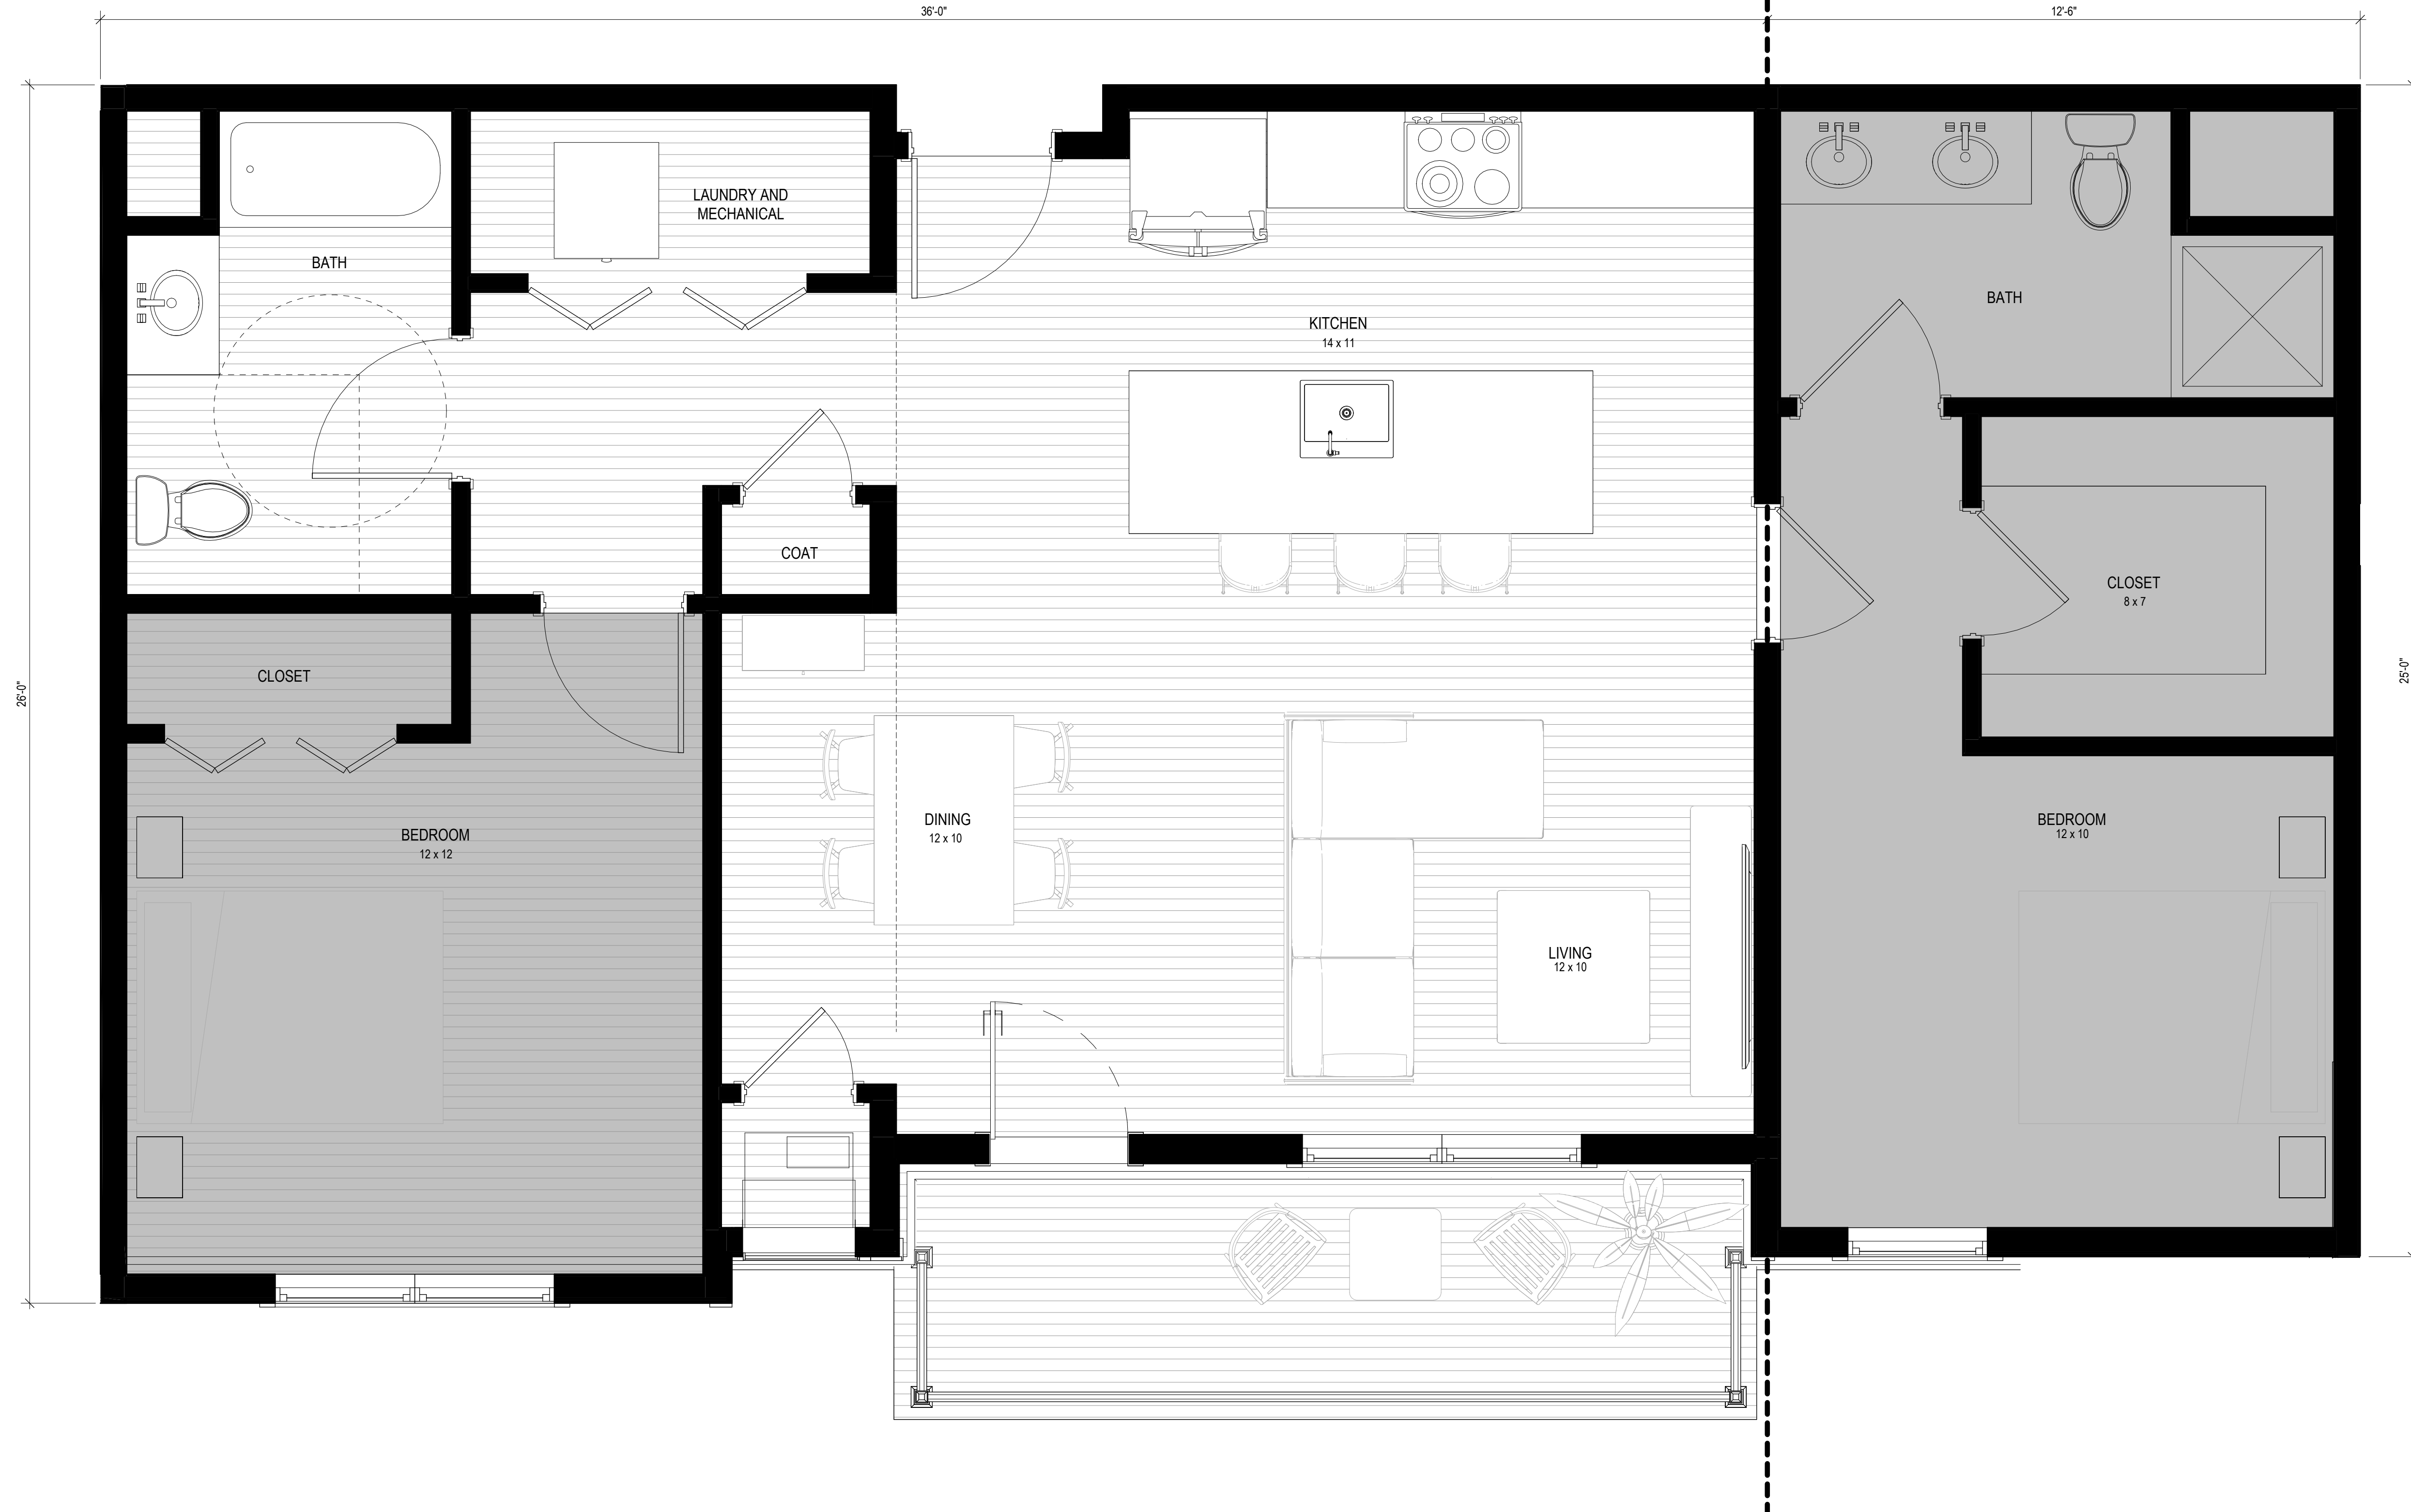


1 ENLARGED UNIT PLAN  
1/2" = 1'-0"




1 1ST FLOOR PLAN  
1" = 10'-0"



1 2ND FLOOR PLAN  
1" = 10'-0"

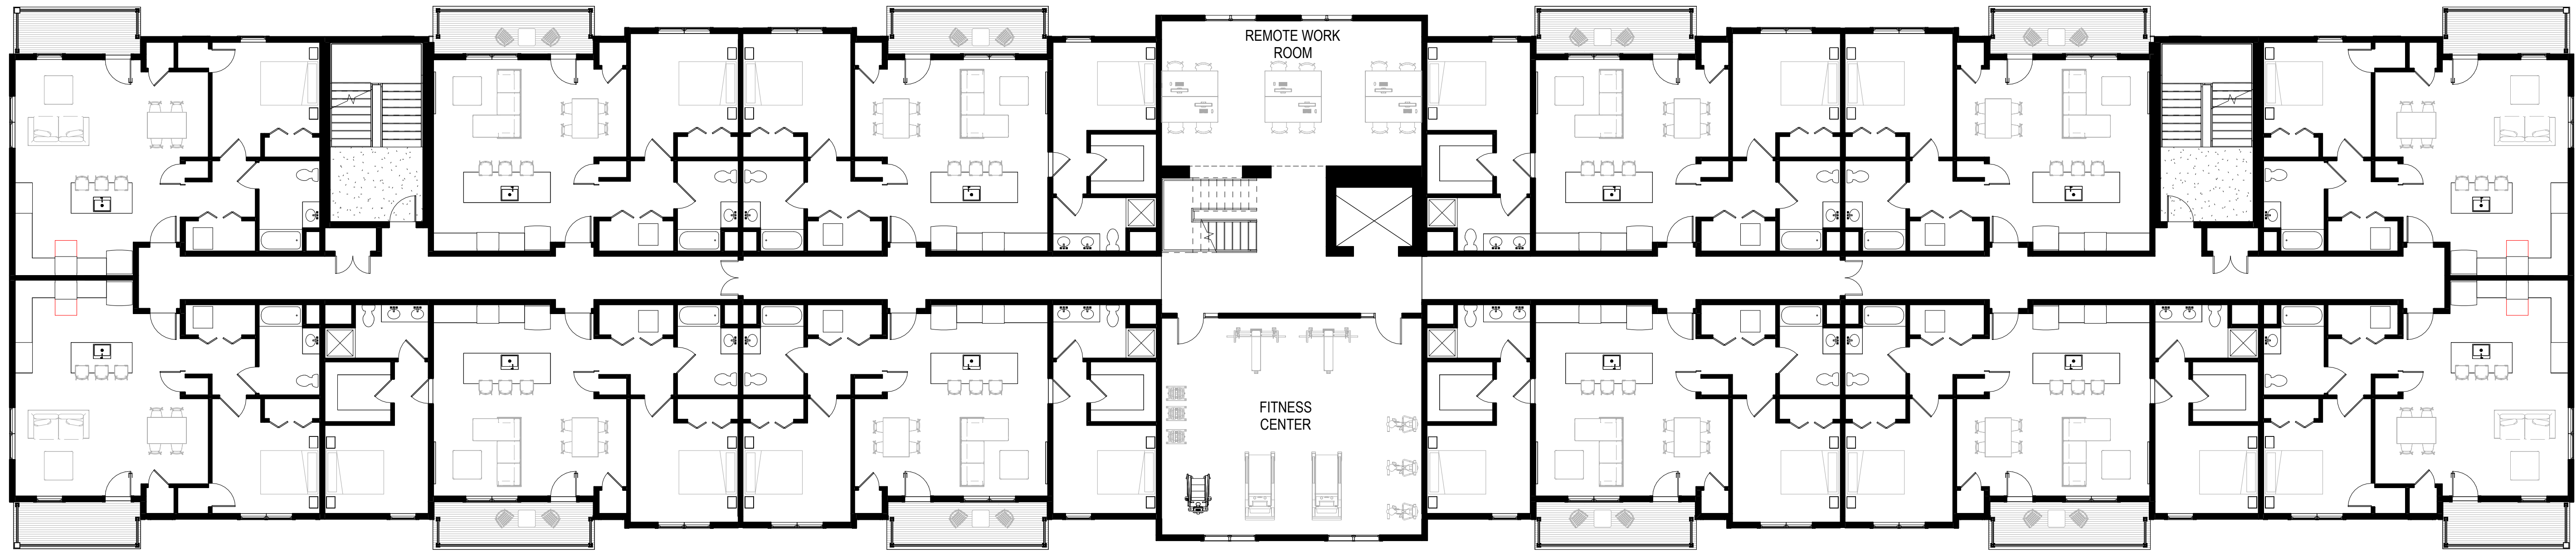


1 3RD FLOOR PLAN  
1" = 10'-0"

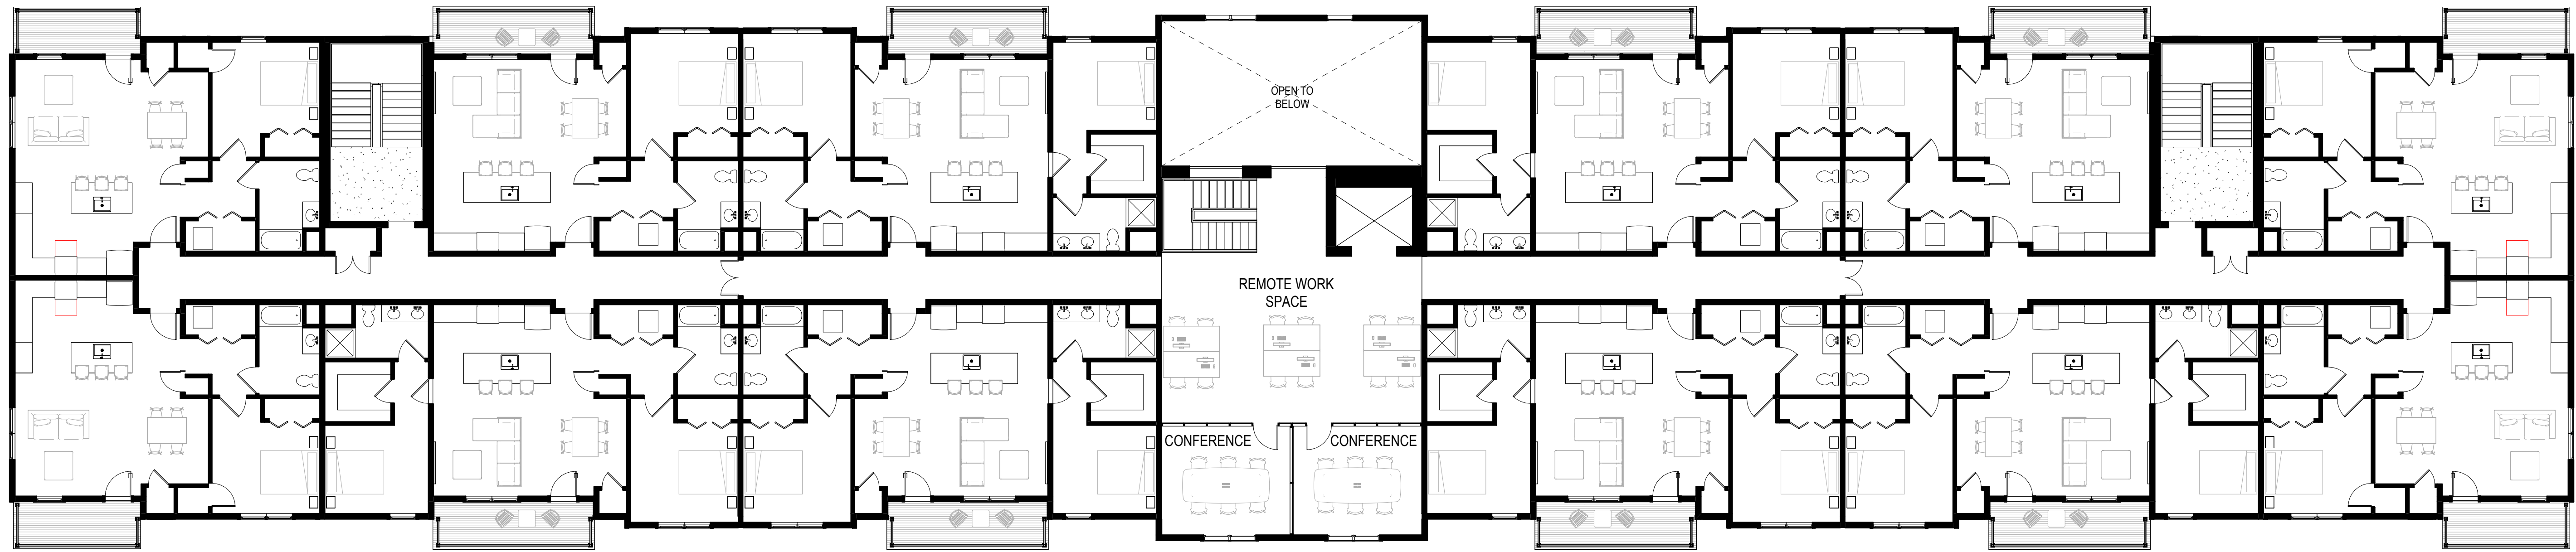


1 FOURTH FLOOR PLAN  
1" = 10'-0"




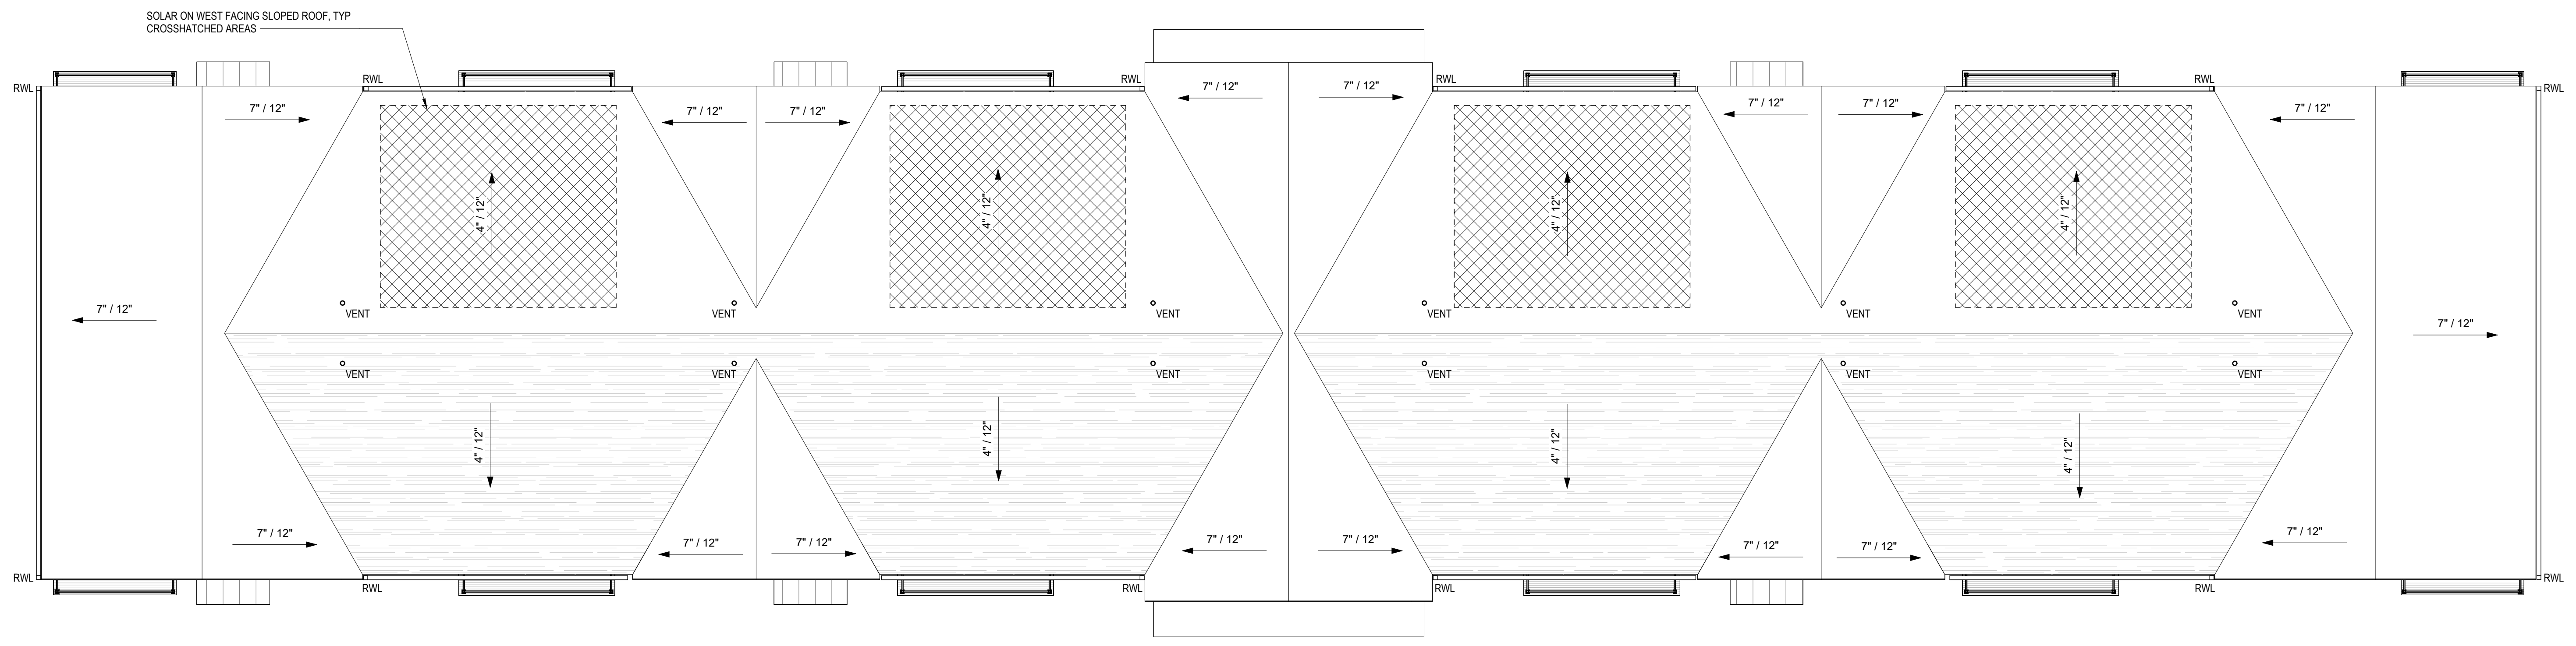

1 ROOF PLAN  
1" = 10'-0"

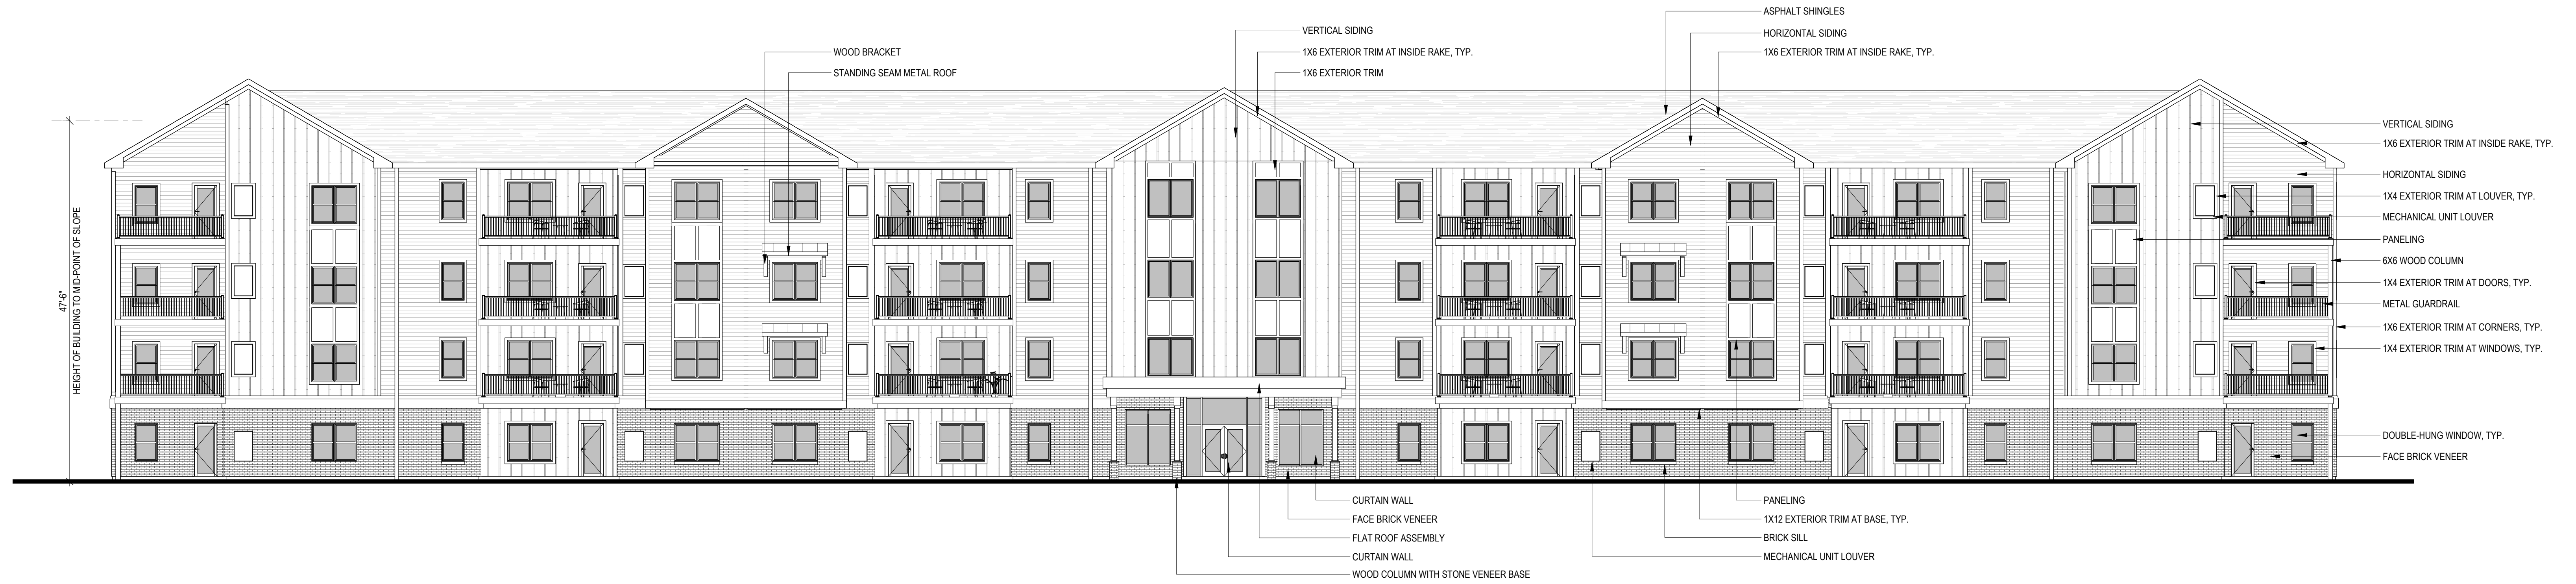

1 EXTERIOR ELEVATION - COURT YARD ELEVATION  
1" = 10'-0"

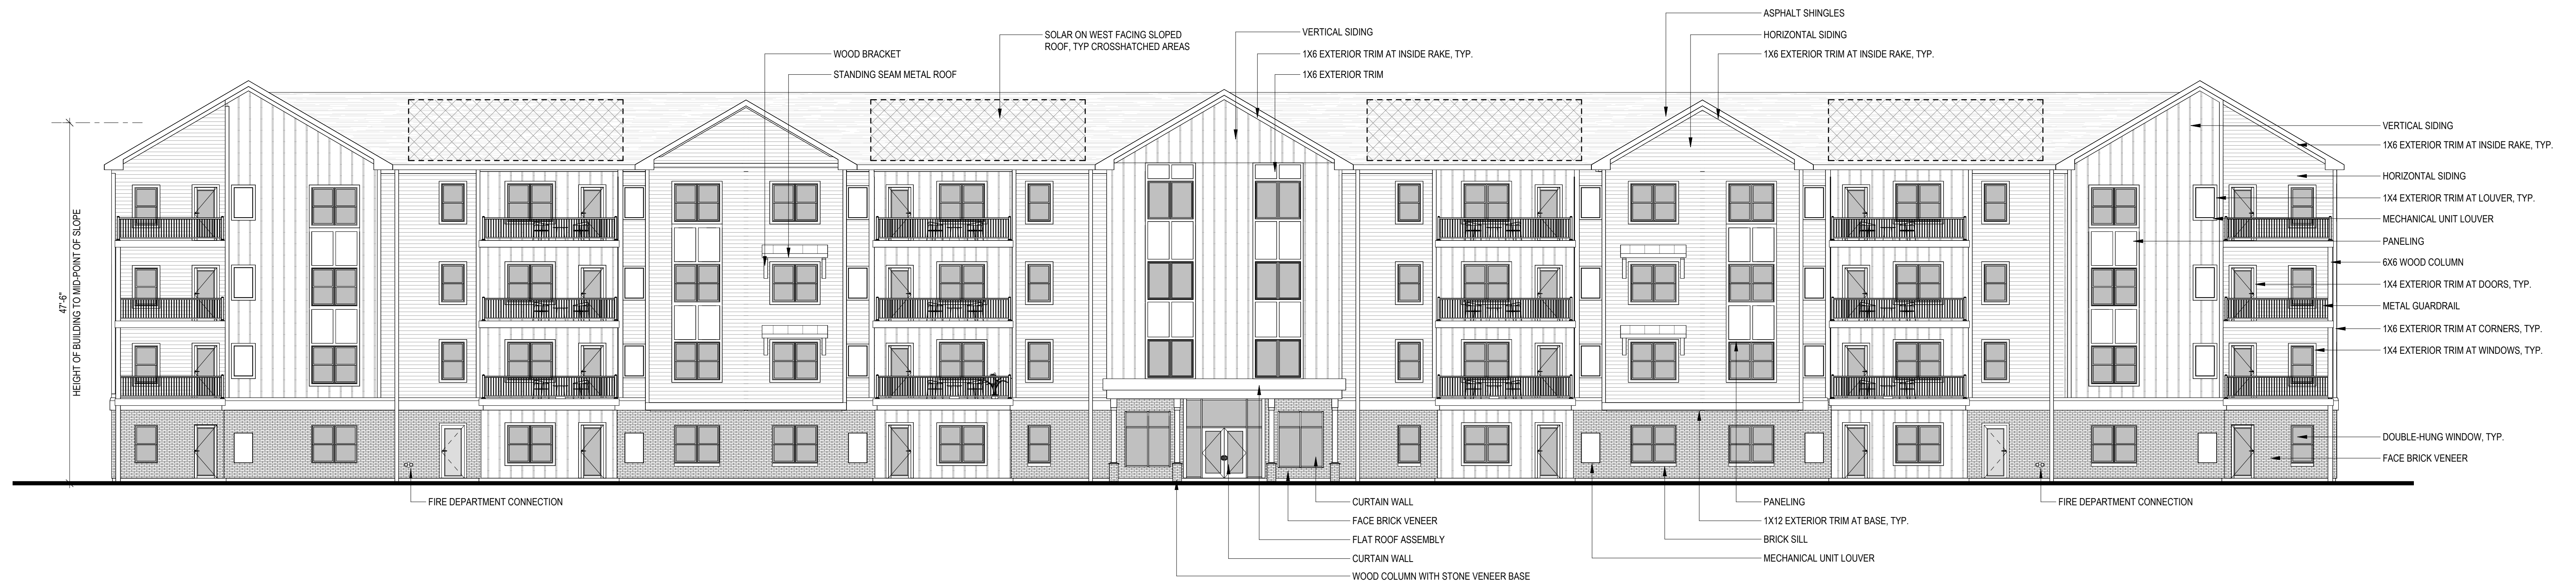


2 EXTERIOR ELEVATION - PARKING ELEVATION  
1" = 10'-0"





- ASPHALT SHINGLES
- 1X6 EXTERIOR TRIM AT INSIDE RAKE, TYP.
- 1X6 EXTERIOR TRIM AT CORNERS, TYP.
- HORIZONTAL SIDING
- 1X4 EXTERIOR TRIM AT GARAGE DOORS, TYP.
- GARAGE DOOR, TYP.
- 1X8 EXTERIOR TRIM AT BASE, TYP.


1 TYP. GARAGE ELEVATION  
3/16" = 1'-0"

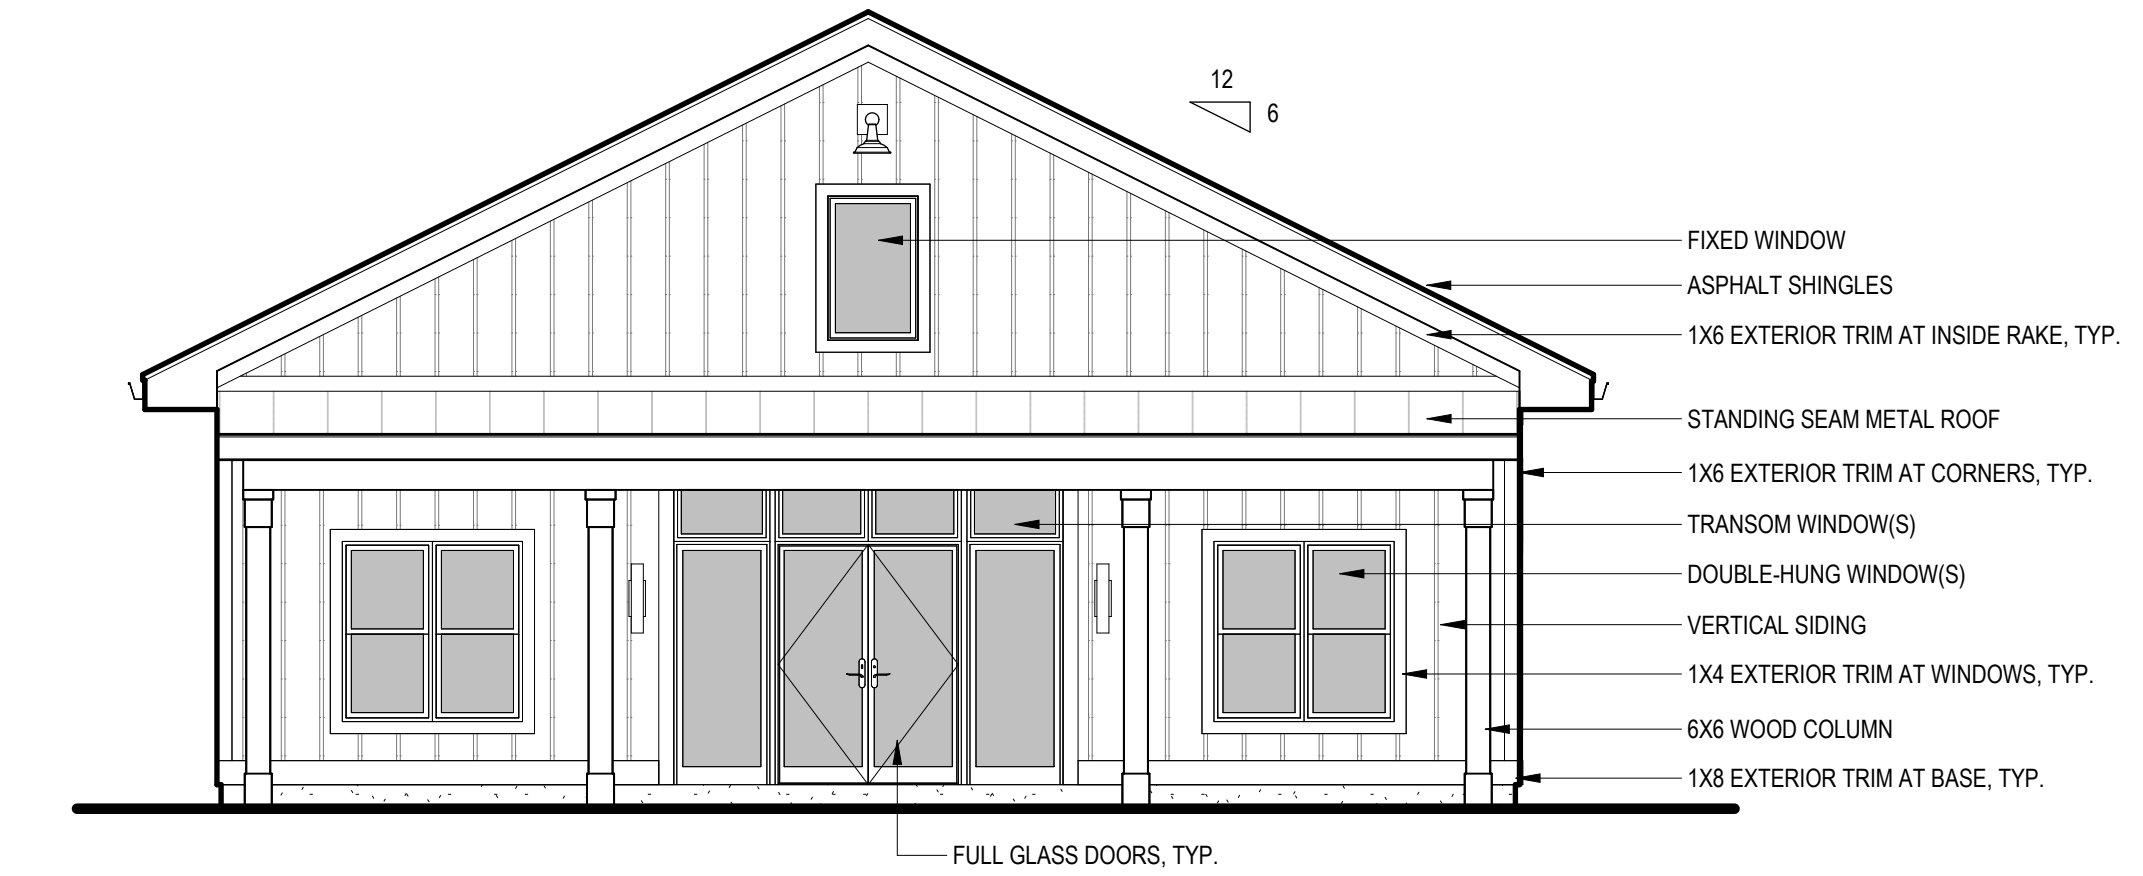

- FIXED WINDOW
- ASPHALT SHINGLES
- 1X6 EXTERIOR TRIM AT INSIDE RAKE, TYP.
- STANDING SEAM METAL ROOF
- 1X6 EXTERIOR TRIM AT CORNERS, TYP.
- TRANSOM WINDOW(S)
- DOUBLE-HUNG WINDOW(S)
- VERTICAL SIDING
- 1X4 EXTERIOR TRIM AT WINDOWS, TYP.
- 6X6 WOOD COLUMN
- 1X8 EXTERIOR TRIM AT BASE, TYP.


FULL GLASS DOORS, TYP.

2 CLUBHOUSE - FRONT ELEVATION  
3/16" = 1'-0"

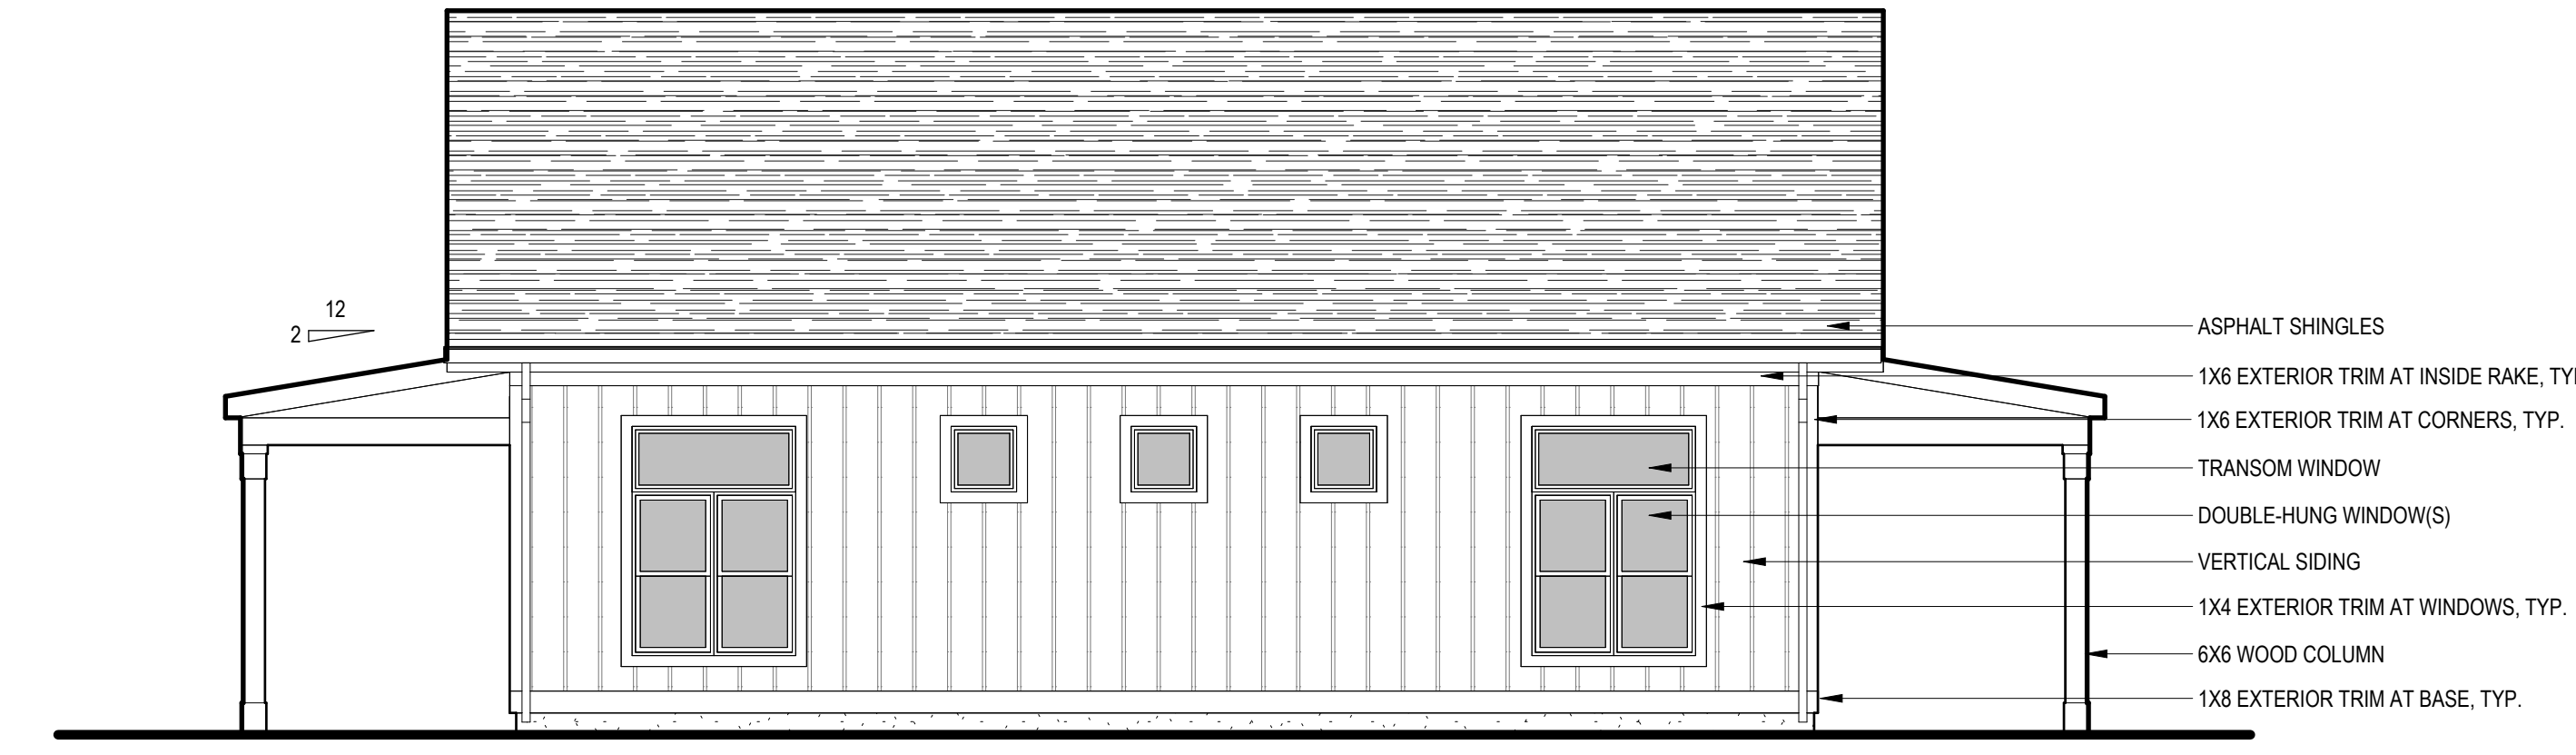


- ASPHALT SHINGLES
- 1X6 EXTERIOR TRIM AT INSIDE RAKE, TYP.
- 1X6 EXTERIOR TRIM AT CORNERS, TYP.
- TRANSOM WINDOW
- DOUBLE-HUNG WINDOW(S)
- VERTICAL SIDING
- 1X4 EXTERIOR TRIM AT WINDOWS, TYP.
- 6X6 WOOD COLUMN
- 1X8 EXTERIOR TRIM AT BASE, TYP.

3 CLUBHOUSE - SIDE ELEVATION  
3/16" = 1'-0"

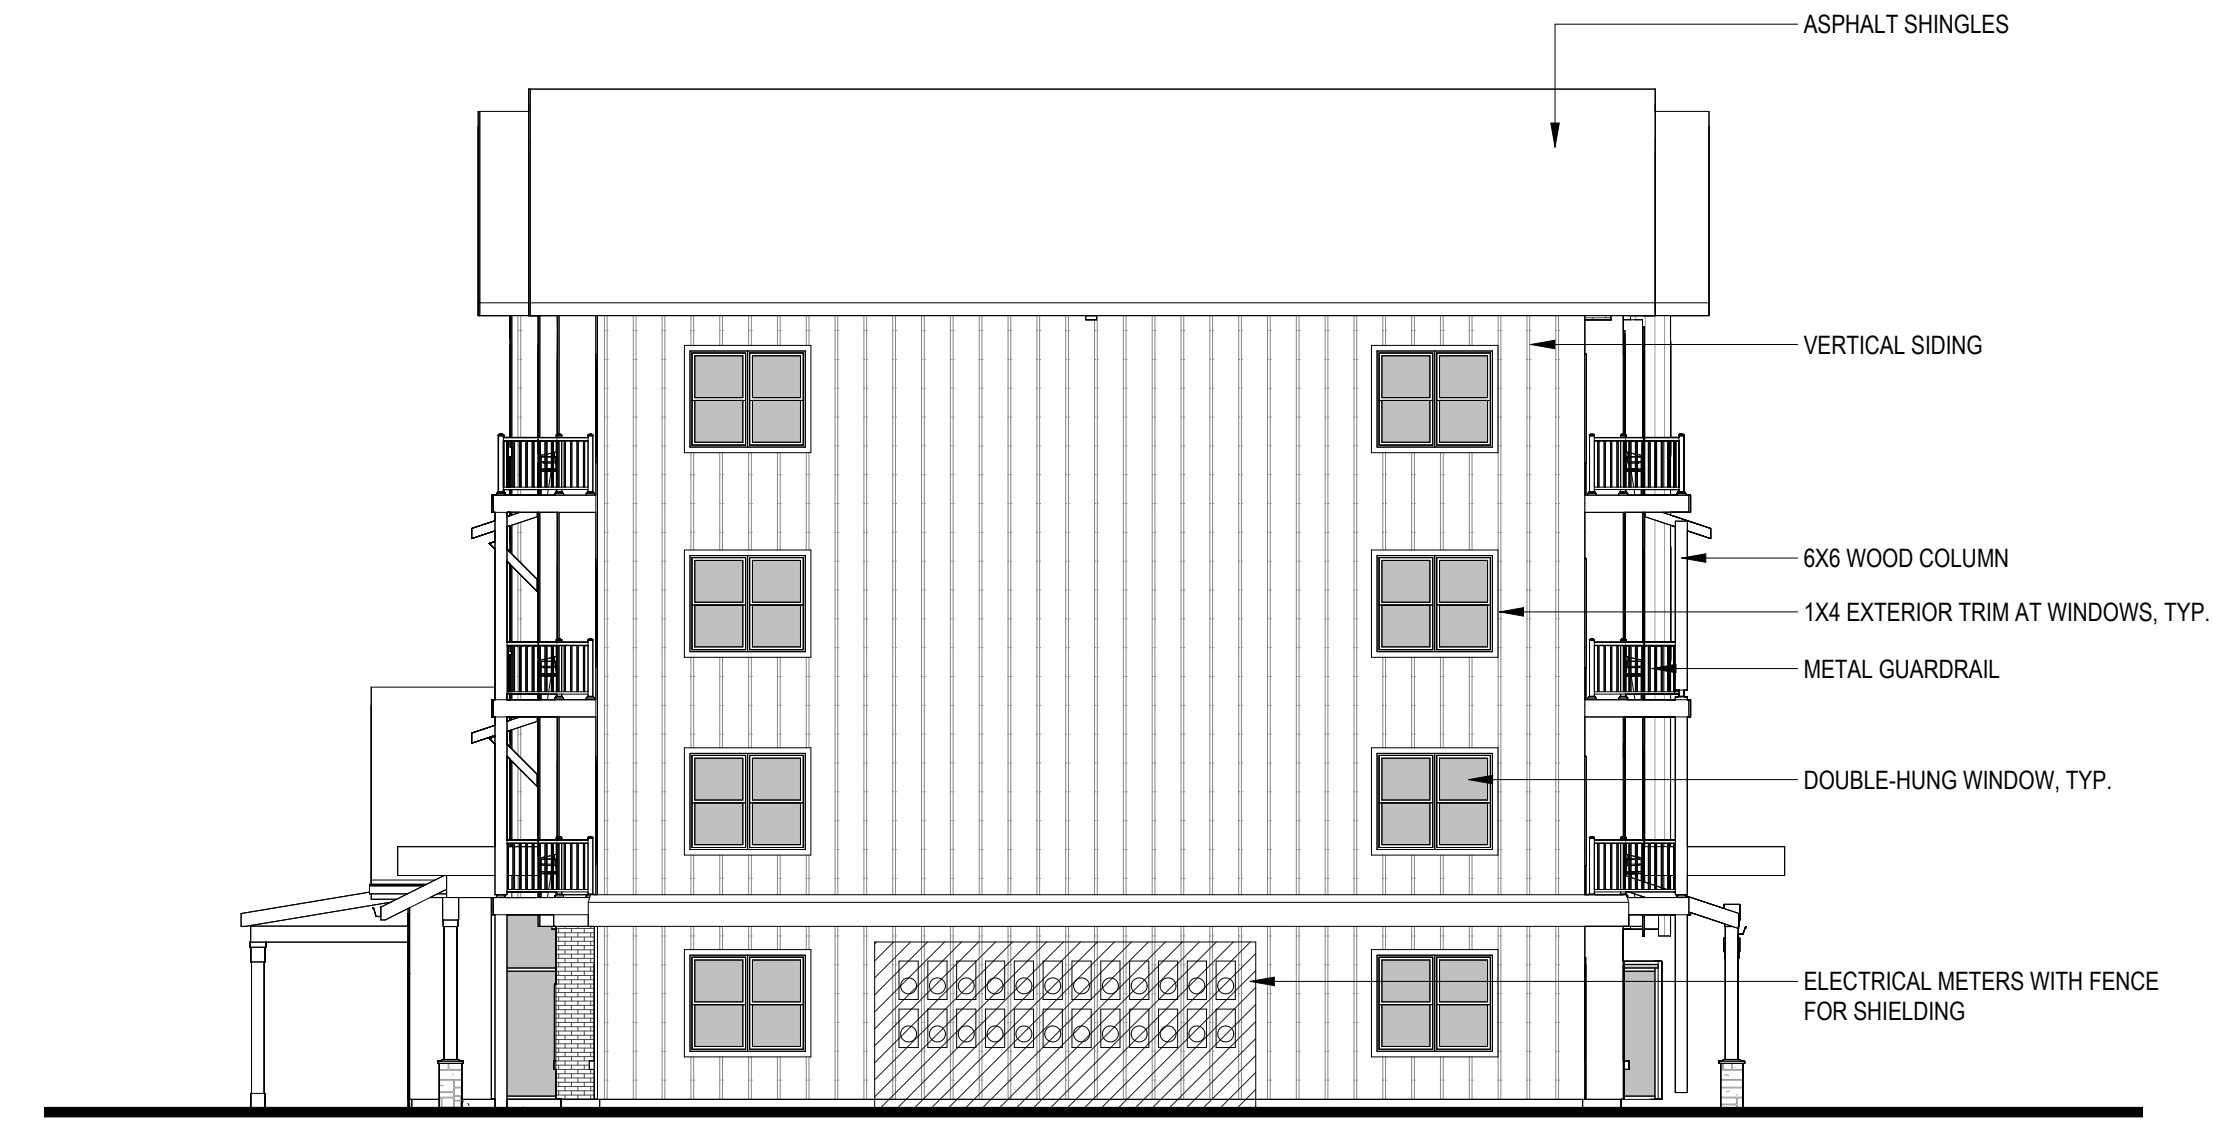

- ASPHALT SHINGLES
- VERTICAL SIDING
- 6X6 WOOD COLUMN
- 1X4 EXTERIOR TRIM AT WINDOWS, TYP.
- METAL GUARDRAIL
- DOUBLE-HUNG WINDOW, TYP.
- ELECTRICAL METERS WITH FENCE FOR SHIELDING

4 EXTERIOR ELEVATION - SOUTH FACING  
1" = 10'-0"

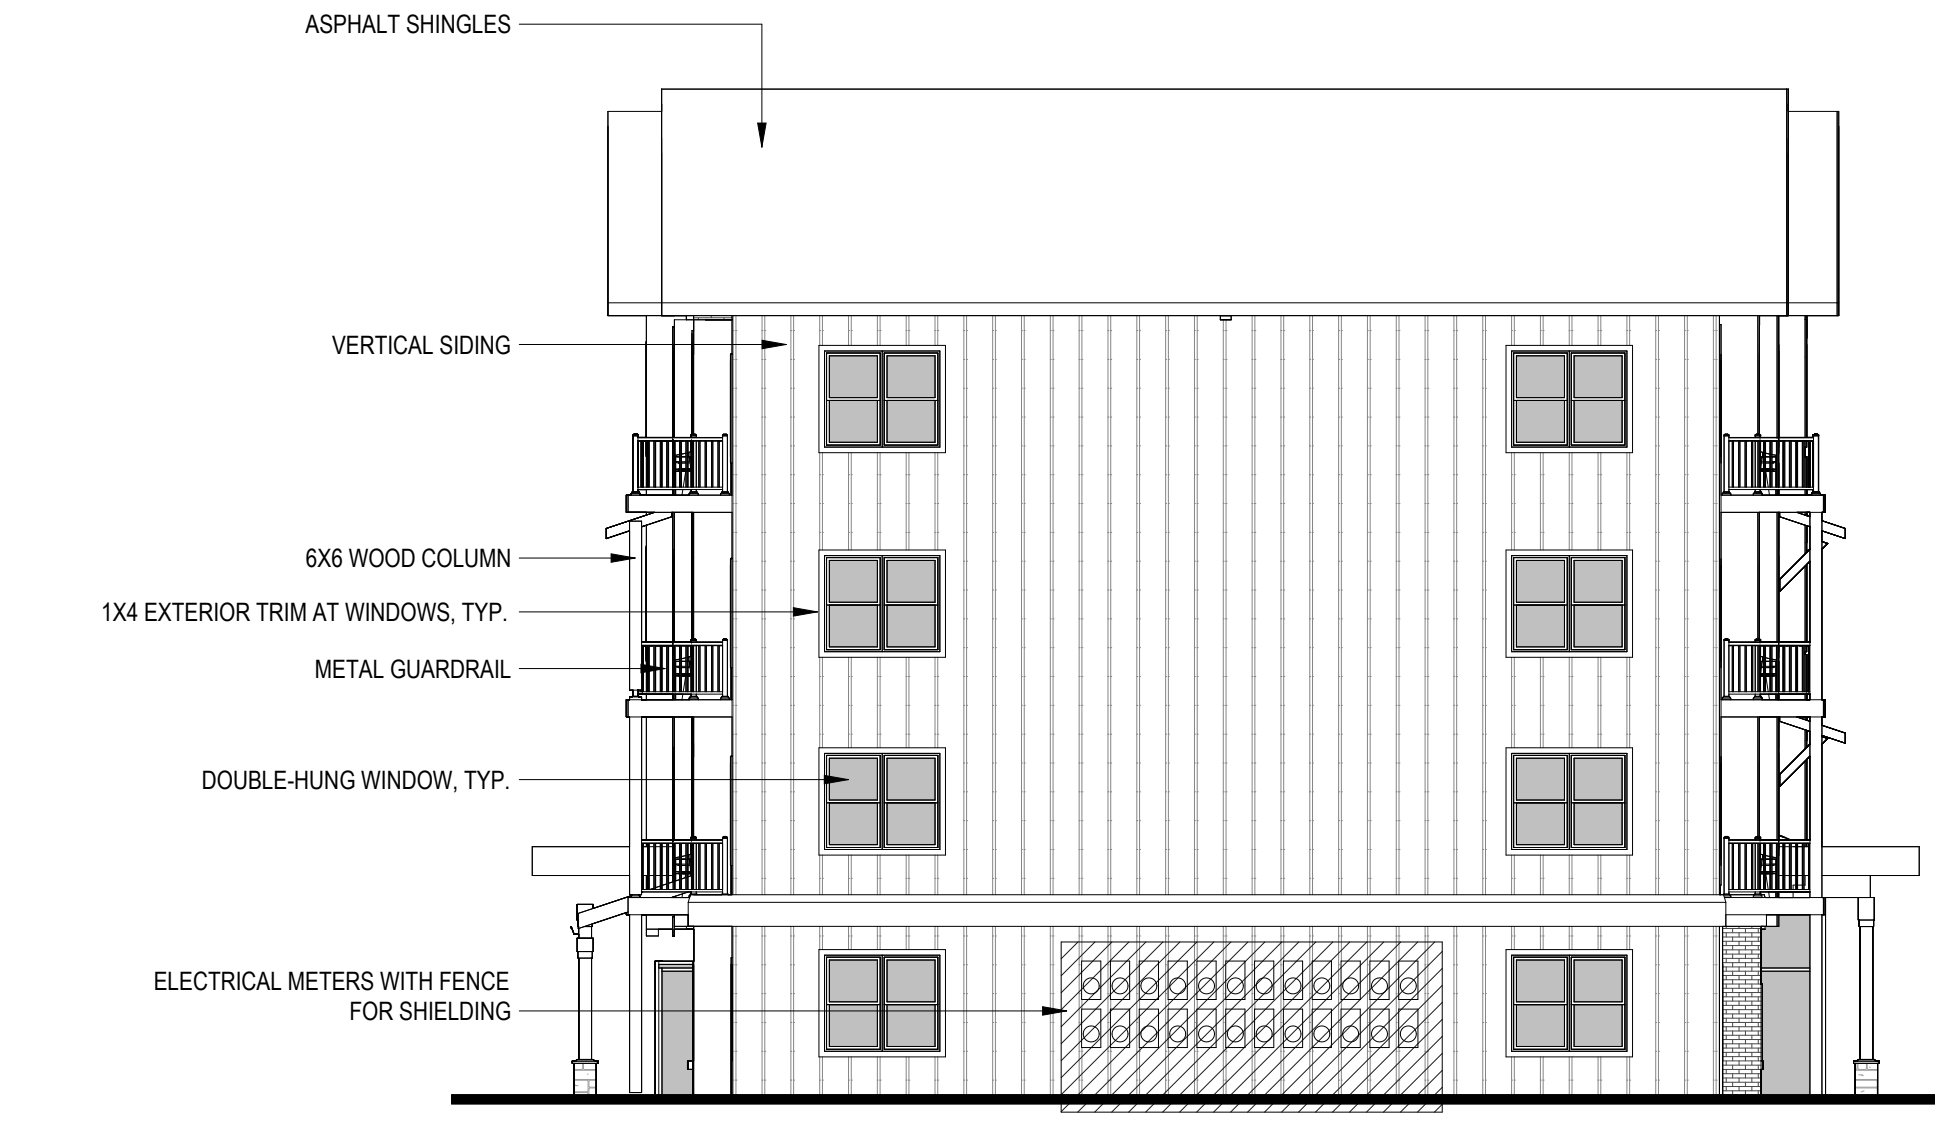

- ASPHALT SHINGLES
- VERTICAL SIDING
- 6X6 WOOD COLUMN
- 1X4 EXTERIOR TRIM AT WINDOWS, TYP.
- METAL GUARDRAIL
- DOUBLE-HUNG WINDOW, TYP.
- ELECTRICAL METERS WITH FENCE FOR SHIELDING

5 EXTERIOR ELEVATION - NORTH FACING  
1" = 10'-0"